



Reproduced by permission of Ordnance Survey on behalf of the Controller of Her Majesty's Stationery Office
All rights reserved. © Crown Copyright licence no. 100022432

SITE AREA PLAN

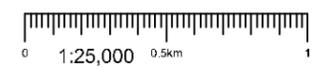


SITE PHOTOGRAPH

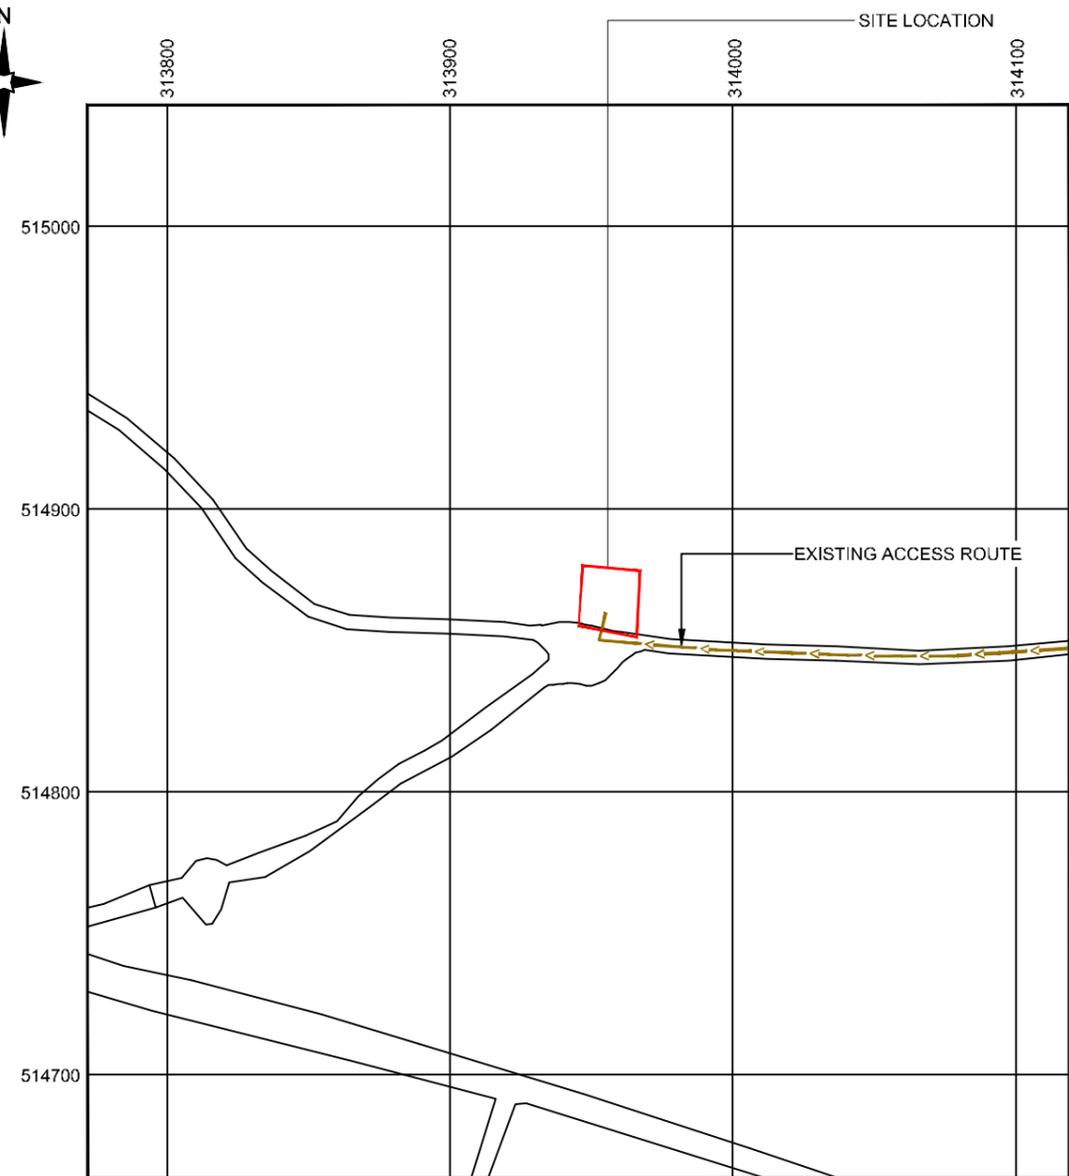

Ordnance Survey © Crown Copyright 2023. All rights reserved.
Licence number 100022432

NGR E: 313964 N: 514874

SITE LOCATION PLAN

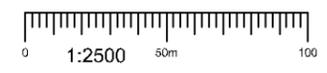

GOOGLE MAPS QR CODE

GOOGLE MAPS - <https://goo.gl/maps/dkgW36ueTEFeVZ7e8>

GOOGLE STREET VIEW - <https://goo.gl/maps/MVgrTmz3m7Ksk9UHA>

NOTES:
1. ALL DIMENSIONS IN MM UNLESS OTHERWISE NOTED.
APPLIATION BOUNDARY:
DIRECTIONS TO SITE:
From Lamplugh A5086 Head Southeast towards Sheriff's gate and continue onto West Road 1.1mi and Turn right onto Cauda Brow 0.7mi, Turn left on 351ft and then turn right on 4.0mi your destination will be on the Right.

ACCESS FROM PUBLIC HIGHWAY (UNCLASSIFIED)
PROPOSED ACCESS ROUTE
EXISTING ACCESS ROUTE

Master: M002	MBNL / EE / H3G: MBNL	Project: SRN	Purpose of Issue: Planning	Issue: B
Date: 09/03/2023	Revision / Upgrade Description: Bearing confirmed			
Drawn: SR	Checked: WHP			
Approved: WHP				
Master: M001	MBNL / EE / H3G: MBNL	Project: SRN	Purpose of Issue: Planning	Issue: A
Date: 01/03/2023	Revision / Upgrade Description: First Issue			
Drawn: SR	Checked: WHP			
Approved: WHP				




Hutchison 3G UK Limited
Green Park, 450 Longwater Avenue
Reading, RG30 3UR
Tel: 01628 765 000
Fax: 01628 765 001

H3G Base Station Information line:
0845 6043000
Available 8am-8pm Monday to Friday

Design Consultant & Principal Contractor:

Unit 1 Maple Park,
Low Fields Avenue, Leeds
LS12 6HH
Tel: 01133023550
e-mail: info@whptelecoms.com

Site Name:	ENNERDALE FOREST		
Site ID:	COP057		
Address:	ENNERDALE FOREST, CAT CRAG. ENNERDALE & KINNISIDE. CUMBRIA		
Title:	002A SITE LOCATION PLAN		
Project:	SHARED RURAL NETWORKS		
Purpose of Issue:	PLANNING		
SRN ID	3UK Cell ID	MBNL Cell ID	
UNI15	CA0420	COP057	
Master Drawing No:	SRN_UNI15_M002		Issue: B

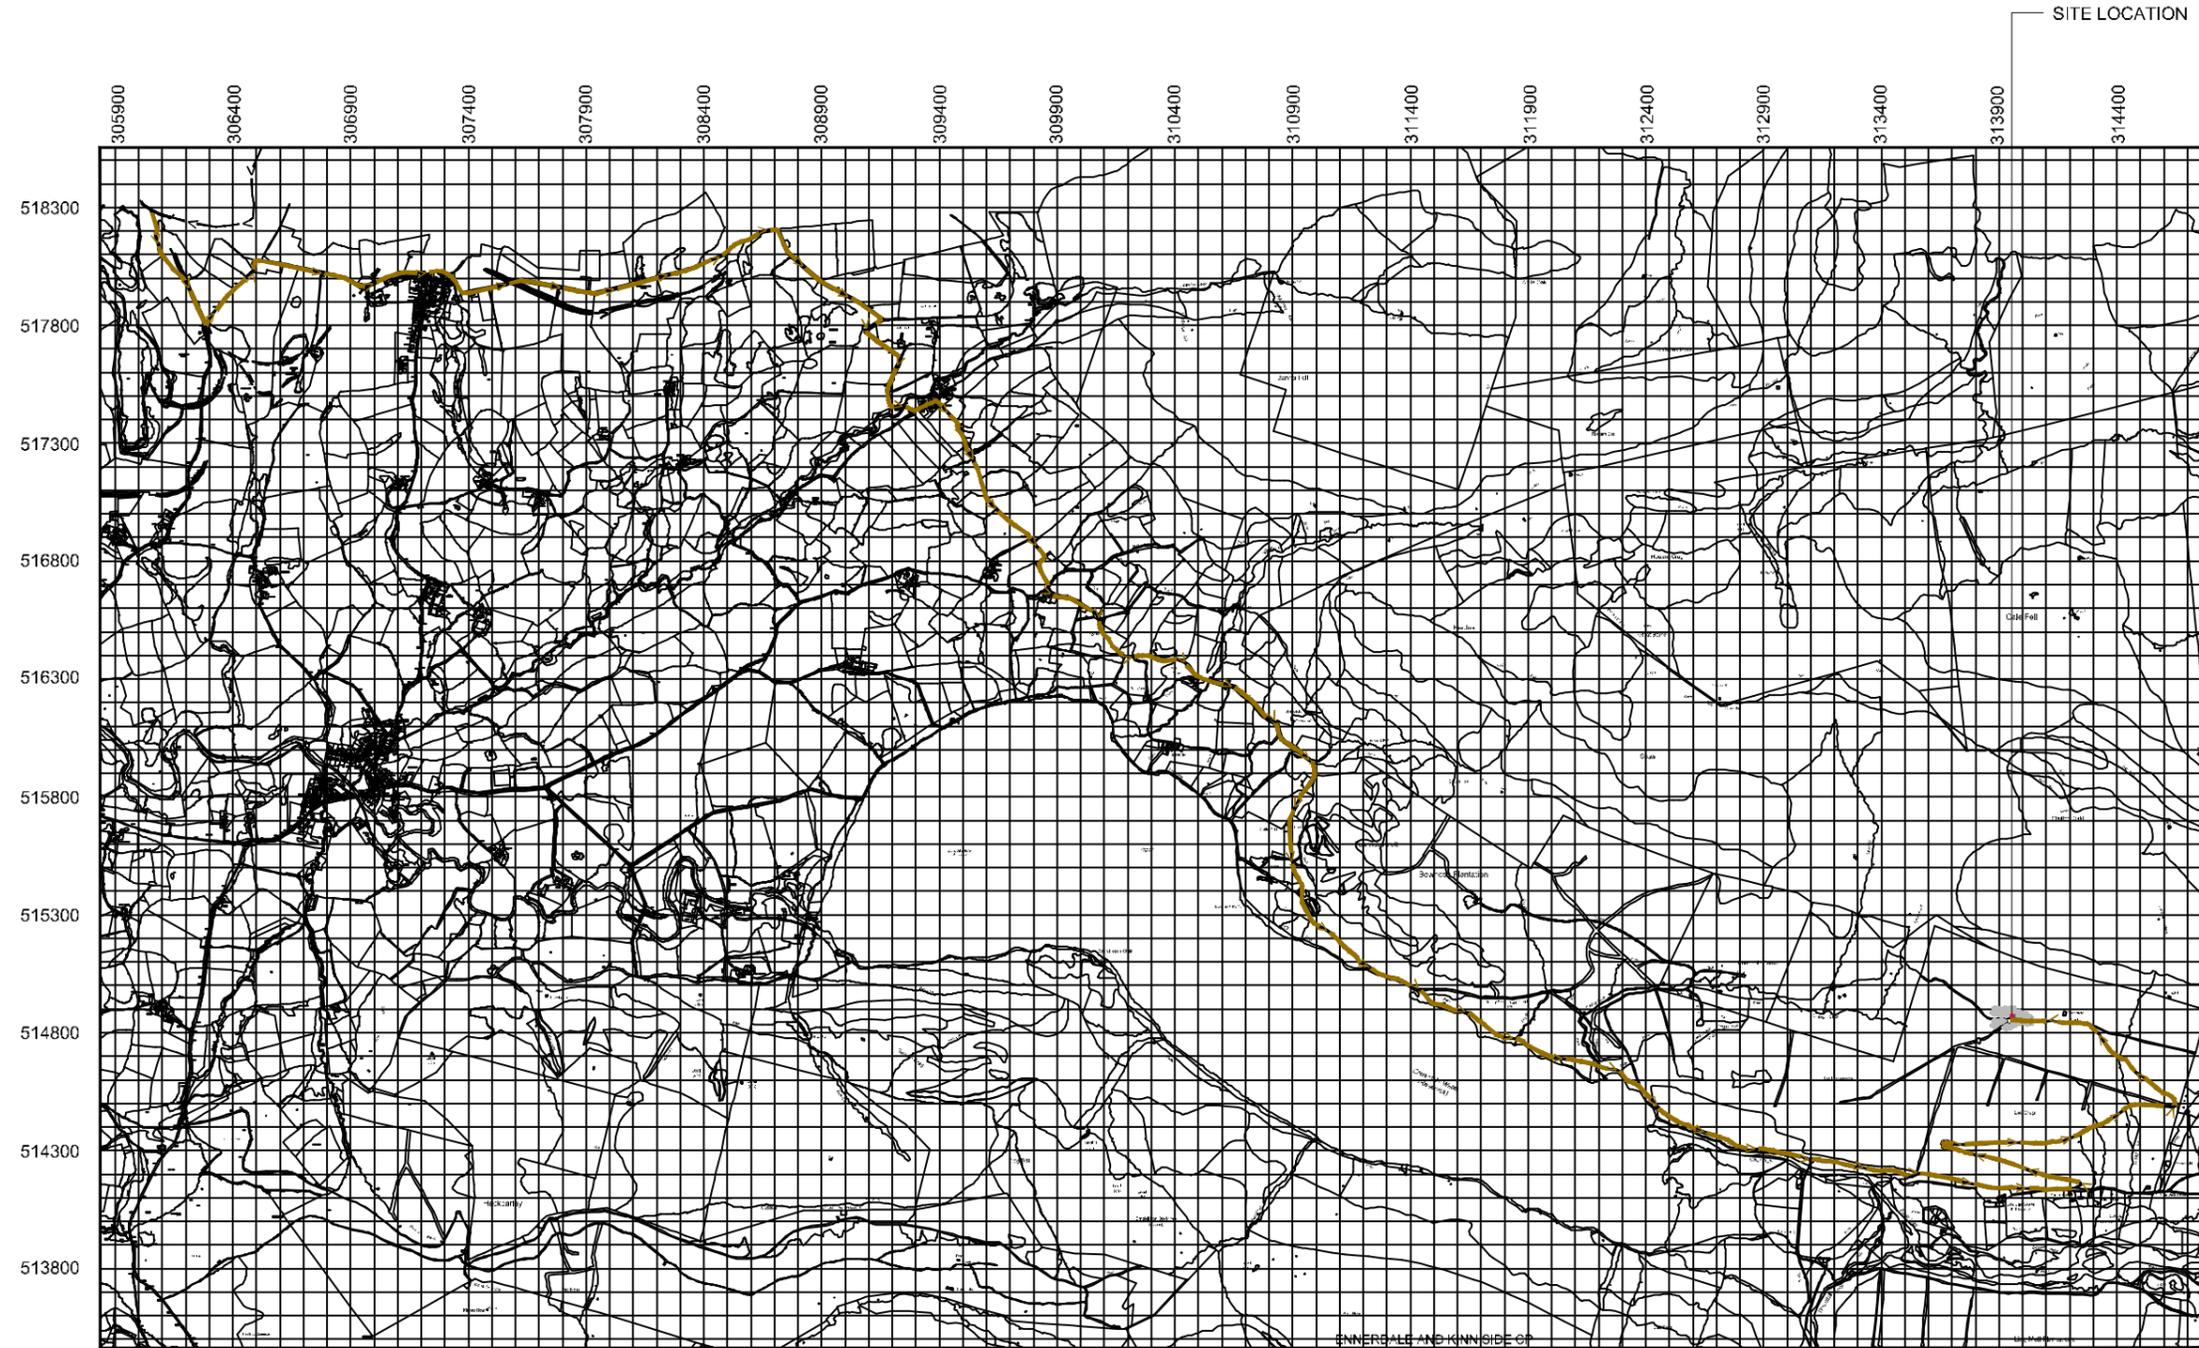

Ordnance Survey © Crown Copyright 2023. All rights reserved.
Licence number 100022432

NGR E: 313964 N: 514874



NOTES:

1. ALL DIMENSIONS IN MM UNLESS OTHERWISE NOTED.

APPLIATION BOUNDARY:

DIRECTIONS TO SITE:

From Lamplugh A5086 Head Southeast towards Sheriff's gate and continue onto West Road 1.1mi and Turn right onto Cauda Brow 0.7mi, Turn left on 351ft and then turn right on 4.0mi your destination will be on the Right.

ACCESS FROM PUBLIC HIGHWAY (UNCLASSIFIED)



PROPOSED ACCESS ROUTE



EXISTING ACCESS ROUTE



Master: M002	MBNL / EE / H3G: MBNL	Project: SRN	Purpose of Issue: Planning	Issue: B
Date: 09/03/2023	Revision / Upgrade Description: Bearing confirmed			
Drawn: SR				
Checked: WHP				
Approved: WHP				
Master: M001	MBNL / EE / H3G: MBNL	Project: SRN	Purpose of Issue: Planning	Issue: A
Date: 01/03/2023	Revision / Upgrade Description: First Issue			
Drawn: SR				
Checked: WHP				
Approved: WHP				



Hutchison 3G UK Limited
Green Park, 450 Longwater Avenue
Reading, RG30 3UR
Tel: 01628 765 000
Fax: 01628 765 001

H3G Base Station Information line:
0845 6043000
Available 8am-8pm Monday to Friday

Design Consultant & Principal Contractor:



Unit 1 Maple Park,
Low Fields Avenue, Leeds
LS12 6HH

Tel: 01133023550
e-mail: info@whptelecoms.com

Site Name: **ENNERDALE FOREST**

Site ID: **COP057**

Address:
**ENNERDALE FOREST, CAT CRAG,
ENNERDALE & KINNISIDE,
CUMBRIA**

Title: **002B SITE LOCATION PLAN 2**

Project: **SHARED RURAL NETWORKS**

Purpose of Issue: **PLANNING**

SRN ID UNI15	3UK Cell ID CA0420	MBNL Cell ID COP057
------------------------	------------------------------	-------------------------------

Master Drawing No: **SRN_UNI15_M002** Issue: **B**



TREES
25.0m
APPROX.

Asset Reference	Asset Description:	Asset Status:	Antenna / Dish / MHA / RRU / Equipment Access Description:	Asset Reference	Asset Description:	Asset Status:	Antenna / Dish / MHA / RRU / Equipment Access Description:	Asset Reference	Asset Description:	Asset Status:	Antenna / Dish / MHA / RRU / Equipment Access Description:
A1-A3	Antenna	Proposed	Rigger access only	CAB1	Meter Cabinet	Proposed	Unrestricted access	RA1-3	H3G RRU	Proposed	Rigger access only
				CAB2	H3G Cabinet	Proposed	Unrestricted access	BT1-3	H3G BOB Top	Proposed	Rigger access only
				CAB3	Generator	Proposed	Unrestricted access	BB1-3	H3G BOB Bottom	Proposed	Unrestricted access
				CAB4	Fuel Tank	Proposed	Unrestricted access	GPS1	GPS NODE	Proposed	Unrestricted access
				TD1-2	H3G Dish	Proposed	Rigger access only				

NOTES:

- ALL DIMENSIONS IN mm UNLESS OTHERWISE NOTED.
- TOPOGRAPHICAL SURVEY REQUIRED PRIOR TO COMMENCEMENT OF DETAIL DESIGN.

Master: M002	MBNL / EE / H3G: MBNL	Project: SRN	Purpose of Issue: Planning	Issue: B
Date: 09/03/2023	Drawn: SR	Revision / Upgrade Description: Bearing confirmed		
Checked: WHP	Approved: WHP			
Master: M001	MBNL / EE / H3G: MBNL	Project: SRN	Purpose of Issue: Planning	Issue: A
Date: 01/03/2023	Drawn: SR	Revision / Upgrade Description: First Issue		
Checked: WHP	Approved: WHP			

Hutchison 3G UK Limited
Green Park, 450 Longwater Avenue
Reading, RG30 3UR
Tel: 01628 765 000
Fax: 01628 765 001

H3G Base Station Information line:
0845 6043000
Available 8am-8pm Monday to Friday

Design Consultant & Principal Contractor:

Unit 1 Maple Park,
Low Fields Avenue, Leeds
LS12 6HH

Tel: 01133023550
e-mail: info@whptelecoms.com

Site Name: **ENNERDALE FOREST**

Site ID: **COP057**

Address: **ENNERDALE FOREST, CAT CRAG.
ENNERDALE & KINNISIDE.
CUMBRIA**


Title: **003 ACCESS PLAN**

Project: **SHARED RURAL NETWORKS**

Purpose of Issue: **PLANNING**


SRN ID UNI15	3UK Cell ID CA0420	MBNL Cell ID COP057
-----------------	-----------------------	------------------------

Master Drawing No: **SRN_UNI15_M002** Issue: **B**

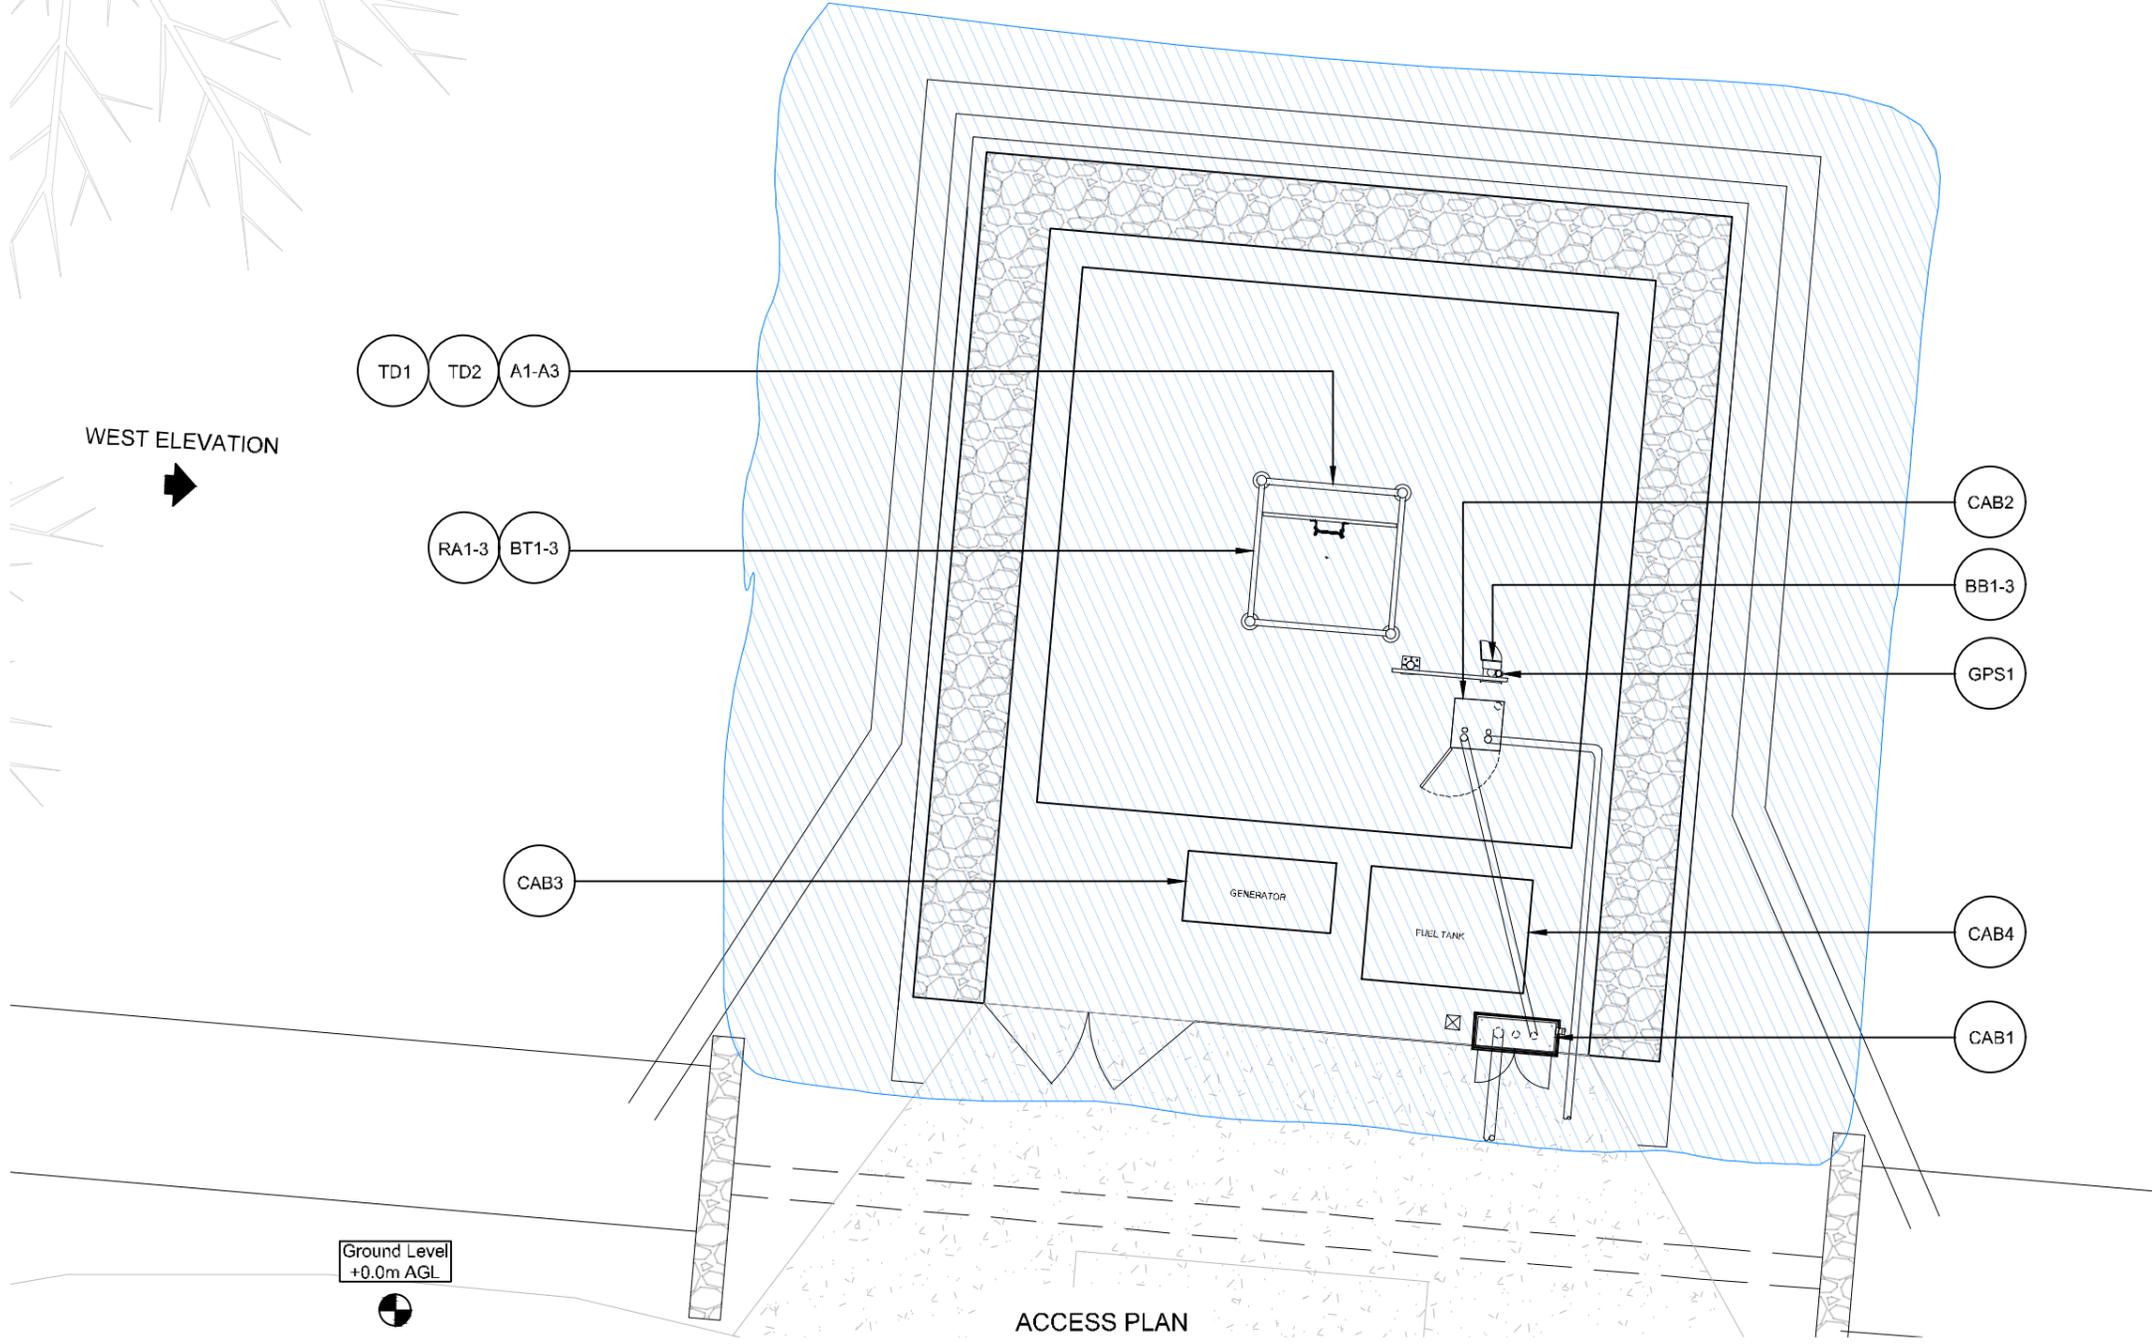


ACCESS PLAN
1:100

100mm
50mm
10mm

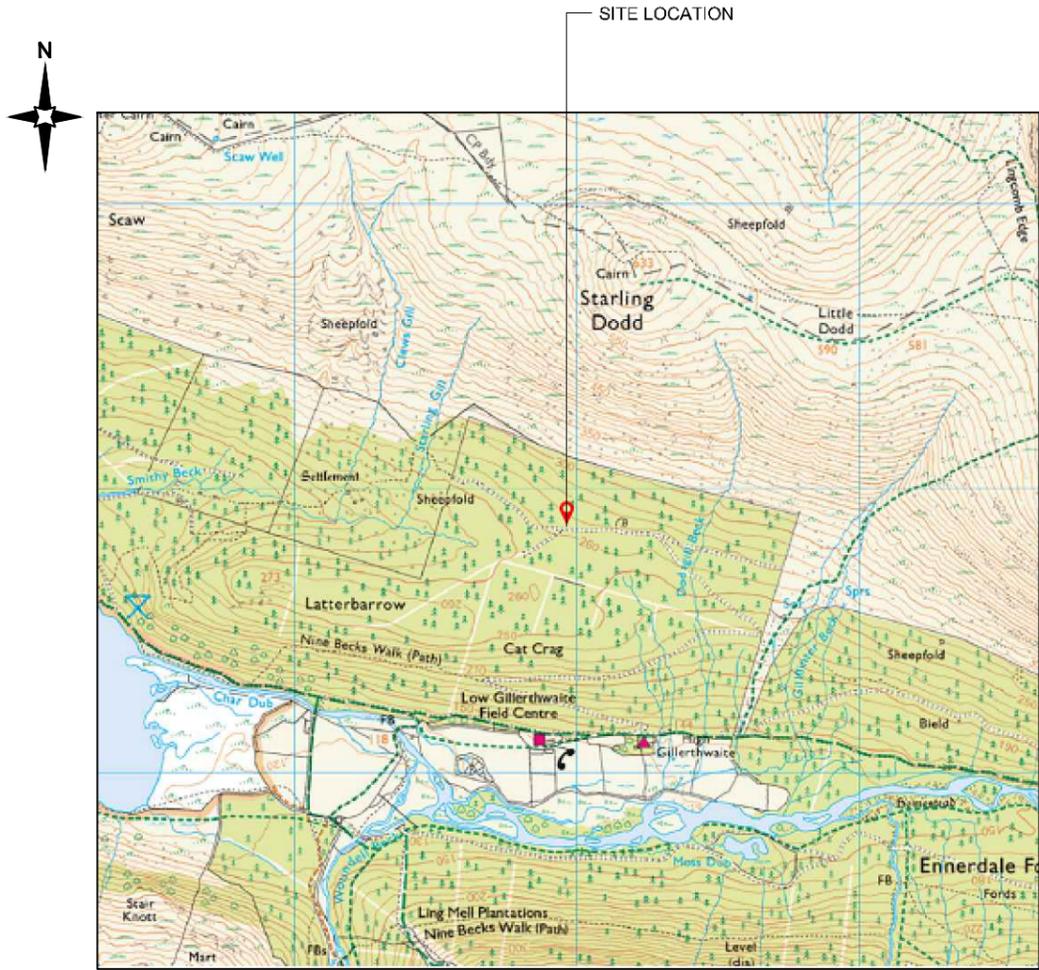

Reproduced by permission of Ordnance Survey on behalf of the Controller of Her Majesty's Stationery Office
All rights reserved. © Crown Copyright licence no. 100022432

SITE AREA PLAN

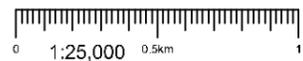


SITE PHOTOGRAPH



Ordnance Survey © Crown Copyright 2023. All rights reserved.
Licence number 100022432

SITE LOCATION PLAN

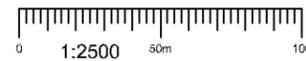

GOOGLE MAPS QR CODE

GOOGLE MAPS - <https://goo.gl/maps/dkgW36ueTEFeVZ7e8>

GOOGLE STREET VIEW - <https://goo.gl/maps/MVgrTmz3m7Ksk9UHA>

NOTES:

1. ALL DIMENSIONS IN MM UNLESS OTHERWISE NOTED.

APPLICATION BOUNDARY:

DIRECTIONS TO SITE:

From Lamplugh A5086 Head Southeast towards Sheriff's gate and continue onto West Road 1.1mi and Turn right onto Cauda Brow 0.7mi, Turn left on 351ft and then turn right on 4.0mi your destination will be on the Right.

ACCESS FROM PUBLIC HIGHWAY (UNCLASSIFIED)

PROPOSED ACCESS ROUTE

EXISTING ACCESS ROUTE

Master: M002	MBNL / EE / H3G:	Project: SRN	Purpose of Issue: Planning	Issue: B
Date: 09/03/2023	Revision / Upgrade Description: Bearing confirmed			
Drawn: SR	Checked: WHP			
Approved: WHP				
Master: M001	MBNL / EE / H3G:	Project: SRN	Purpose of Issue: Planning	Issue: A
Date: 01/03/2023	Revision / Upgrade Description: First Issue			
Drawn: SR	Checked: WHP			
Approved: WHP				



Hutchison 3G UK Limited
Green Park, 450 Longwater Avenue
Reading, RG30 3UR
Tel: 01628 765 000
Fax: 01628 765 001

H3G Base Station Information line:
0845 6043000
Available 8am-8pm Monday to Friday

Design Consultant & Principal Contractor:



Unit 1 Maple Park,
Low Fields Avenue, Leeds
LS12 6HH

Tel: 01133023550
e-mail: info@whptelecoms.com

Site Name: **ENNERDALE FOREST**

Site ID: **COP057**

Address:
**ENNERDALE FOREST, CAT CRAG.
ENNERDALE & KINNISIDE.
CUMBRIA**


Title: **004A APPLICATION SITE BOUNDARY PLAN**

Project: **SHARED RURAL NETWORKS**

Purpose of Issue: **PLANNING**

SRN ID UNI15	3UK Cell ID CA0420	MBNL Cell ID COP057
-----------------	-----------------------	------------------------

Master Drawing No: **SRN_UNI15_M002** Issue: **B**

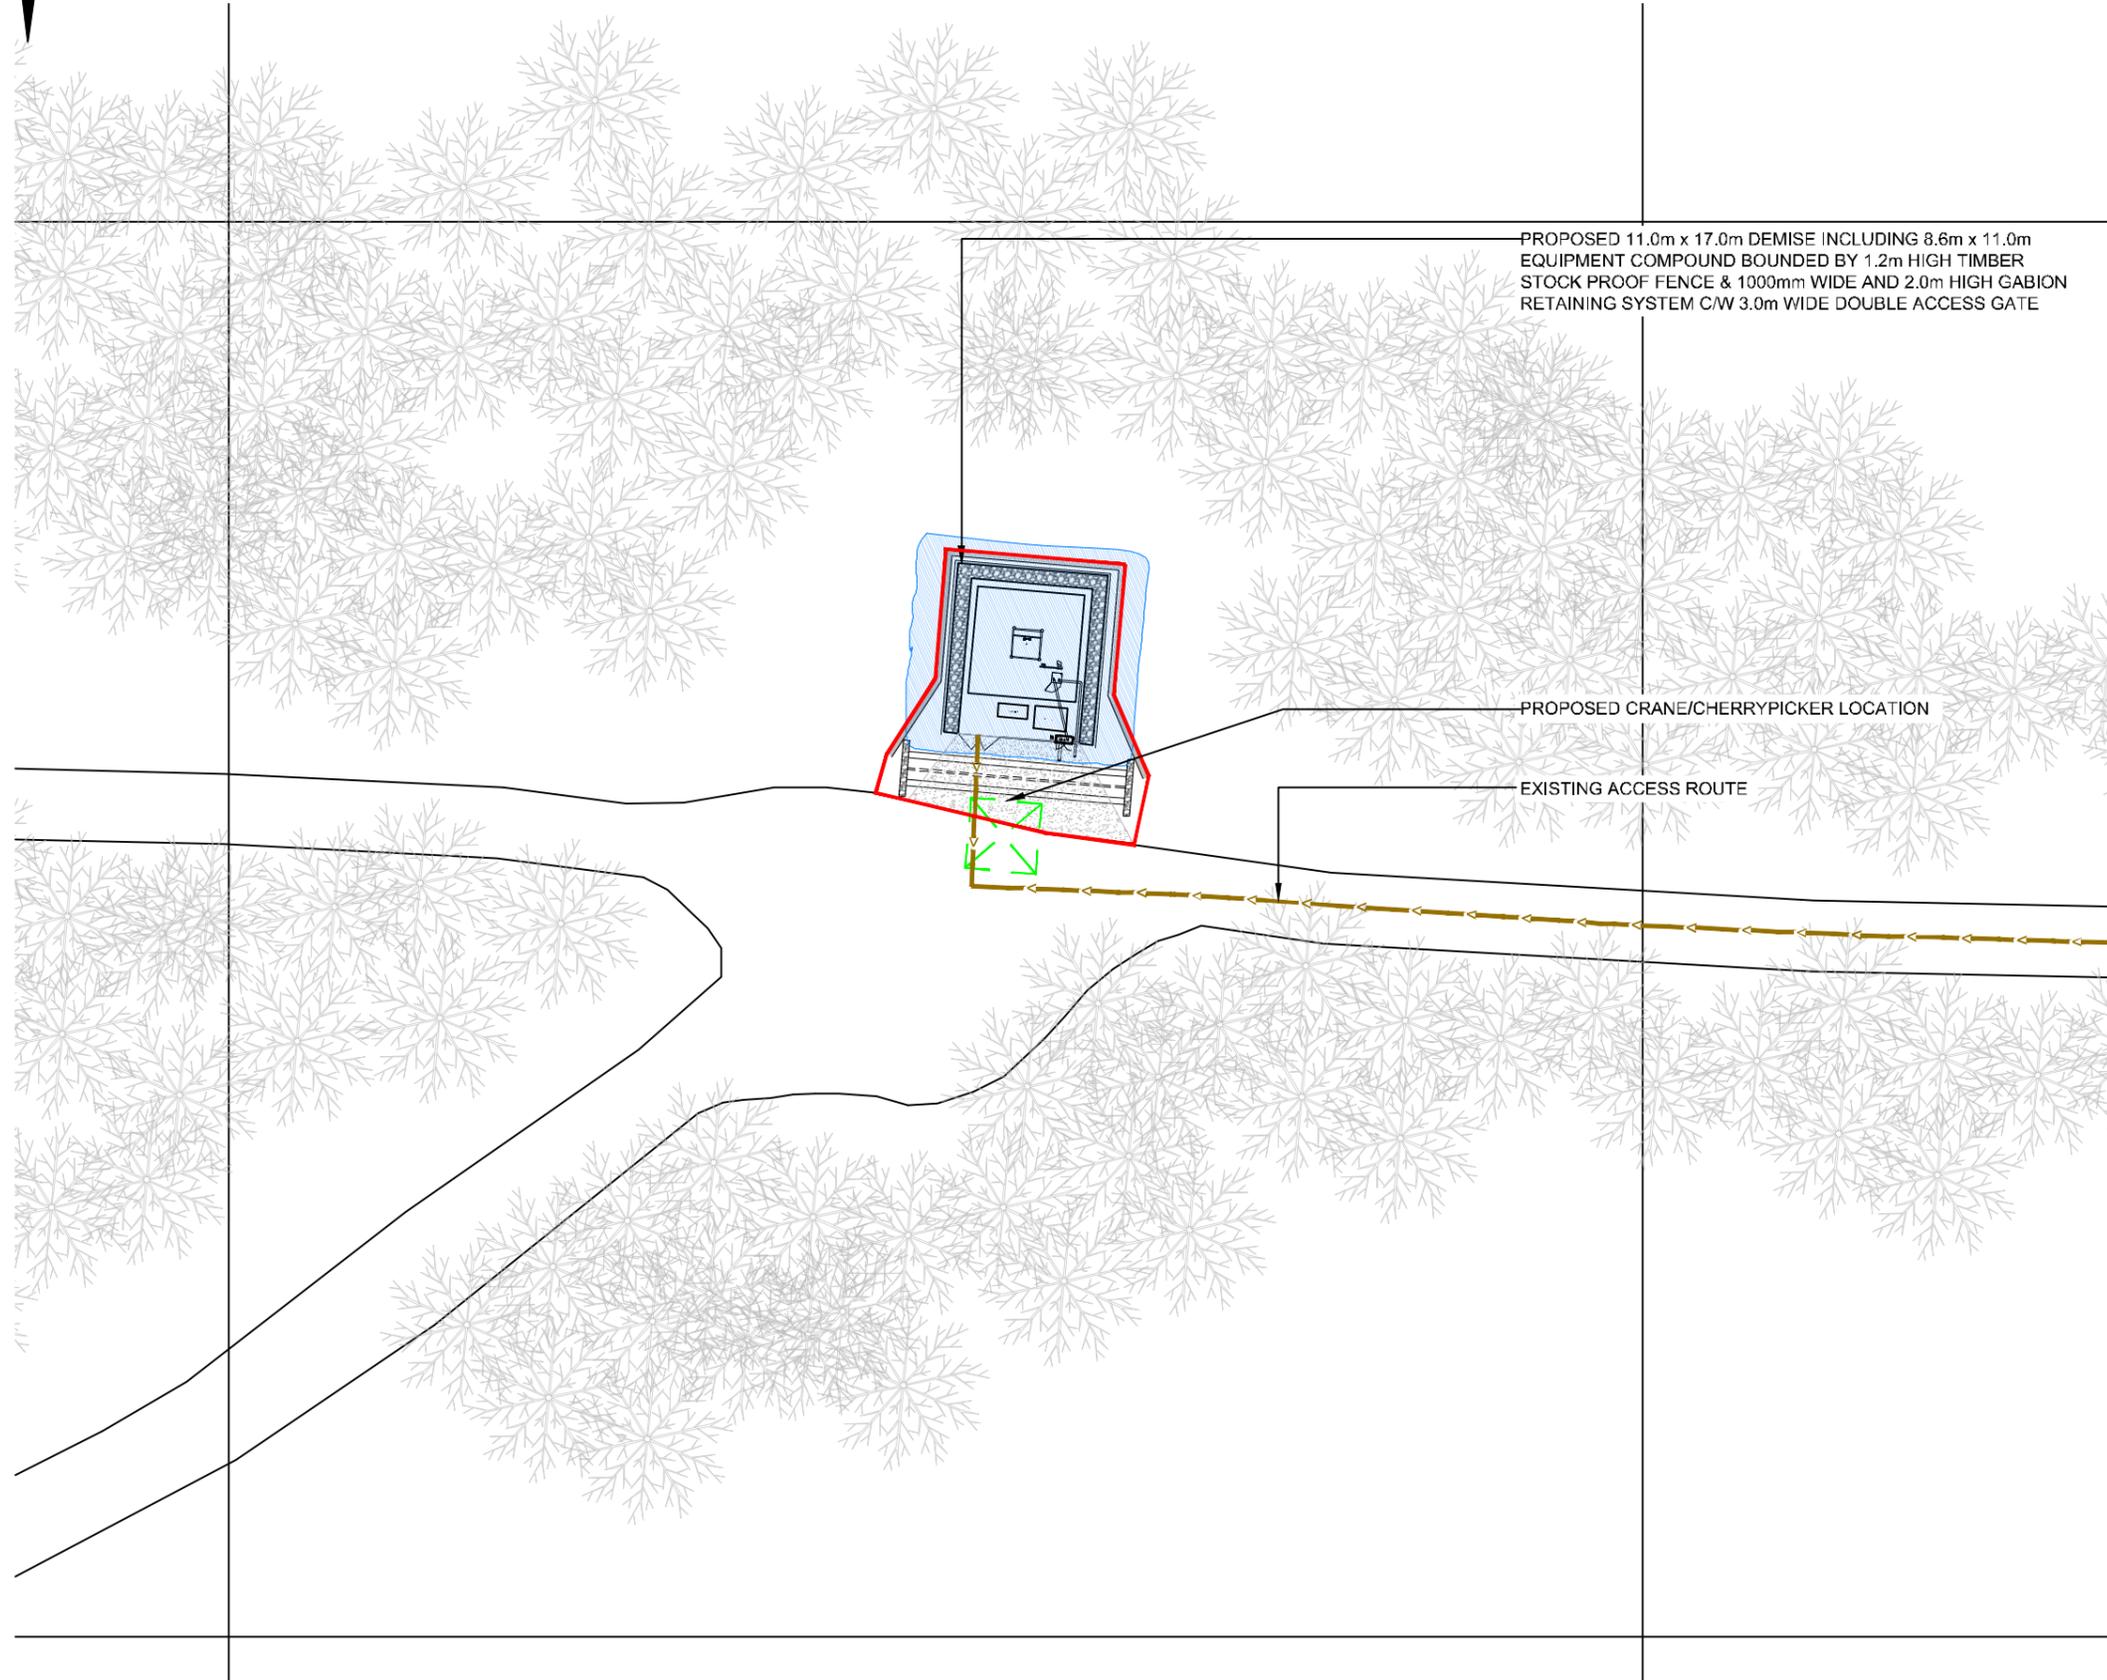


PROPOSED 11.0m x 17.0m DEMISE INCLUDING 8.6m x 11.0m EQUIPMENT COMPOUND BOUNDED BY 1.2m HIGH TIMBER STOCK PROOF FENCE & 1000mm WIDE AND 2.0m HIGH GABION RETAINING SYSTEM C/W 3.0m WIDE DOUBLE ACCESS GATE

PROPOSED CRANE/CHERRY PICKER LOCATION

EXISTING ACCESS ROUTE

PLANNING APPLICATION BOUNDARY

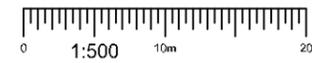

NOTES:

1. ALL DIMENSIONS IN MM UNLESS OTHERWISE NOTED.

LEASE DEMISE INCLUDING TURNING AREA AND CRANE LOCATION: 

PROPOSED CRANE OR CHERRY PICKER LOCATION: 

ACCESS FROM PUBLIC HIGHWAY (UNCLASSIFIED): 

PROPOSED ACCESS ROUTE: 

EXISTING ACCESS ROUTE: 

ACCESS FROM PUBLIC HIGHWAY (UNCLASSIFIED): 

Master: M002	MBNL / EE / H3G:	Project: SRN	Purpose of Issue: Planning	Issue: B
Date: 09/03/2023	Revision / Upgrade Description: Bearing confirmed			
Drawn: SR				
Checked: WHP				
Approved: WHP				
Master: M001	MBNL / EE / H3G:	Project: SRN	Purpose of Issue: Planning	Issue: A
Date: 01/03/2023	Revision / Upgrade Description: First Issue			
Drawn: SR				
Checked: WHP				
Approved: WHP				



Hutchison 3G UK Limited
 Green Park, 450 Longwater Avenue
 Reading, RG30 3UR
 Tel: 01628 765 000
 Fax: 01628 765 001

H3G Base Station Information line:
 0845 6043000
 Available 8am-8pm Monday to Friday

Design Consultant & Principal Contractor:



Unit 1 Maple Park,
 Low Fields Avenue, Leeds
 LS12 6HH

Tel: 01133023550
 e-mail: info@whptelecoms.com

Site Name: **ENNERDALE FOREST**

Site ID: **COP057**

Address:
**ENNERDALE FOREST, CAT CRAG,
 ENNERDALE & KINNISIDE,
 CUMBRIA**


Title: **004B PLANNING APPLICATION BOUNDARY**

Project: **SHARED RURAL NETWORKS**

Purpose of Issue: **PLANNING**

SRN ID UNI15	3UK Cell ID CA0420	MBNL Cell ID COP057
-----------------	-----------------------	------------------------

Master Drawing No: **SRN_UNI15_M002** Issue: **B**

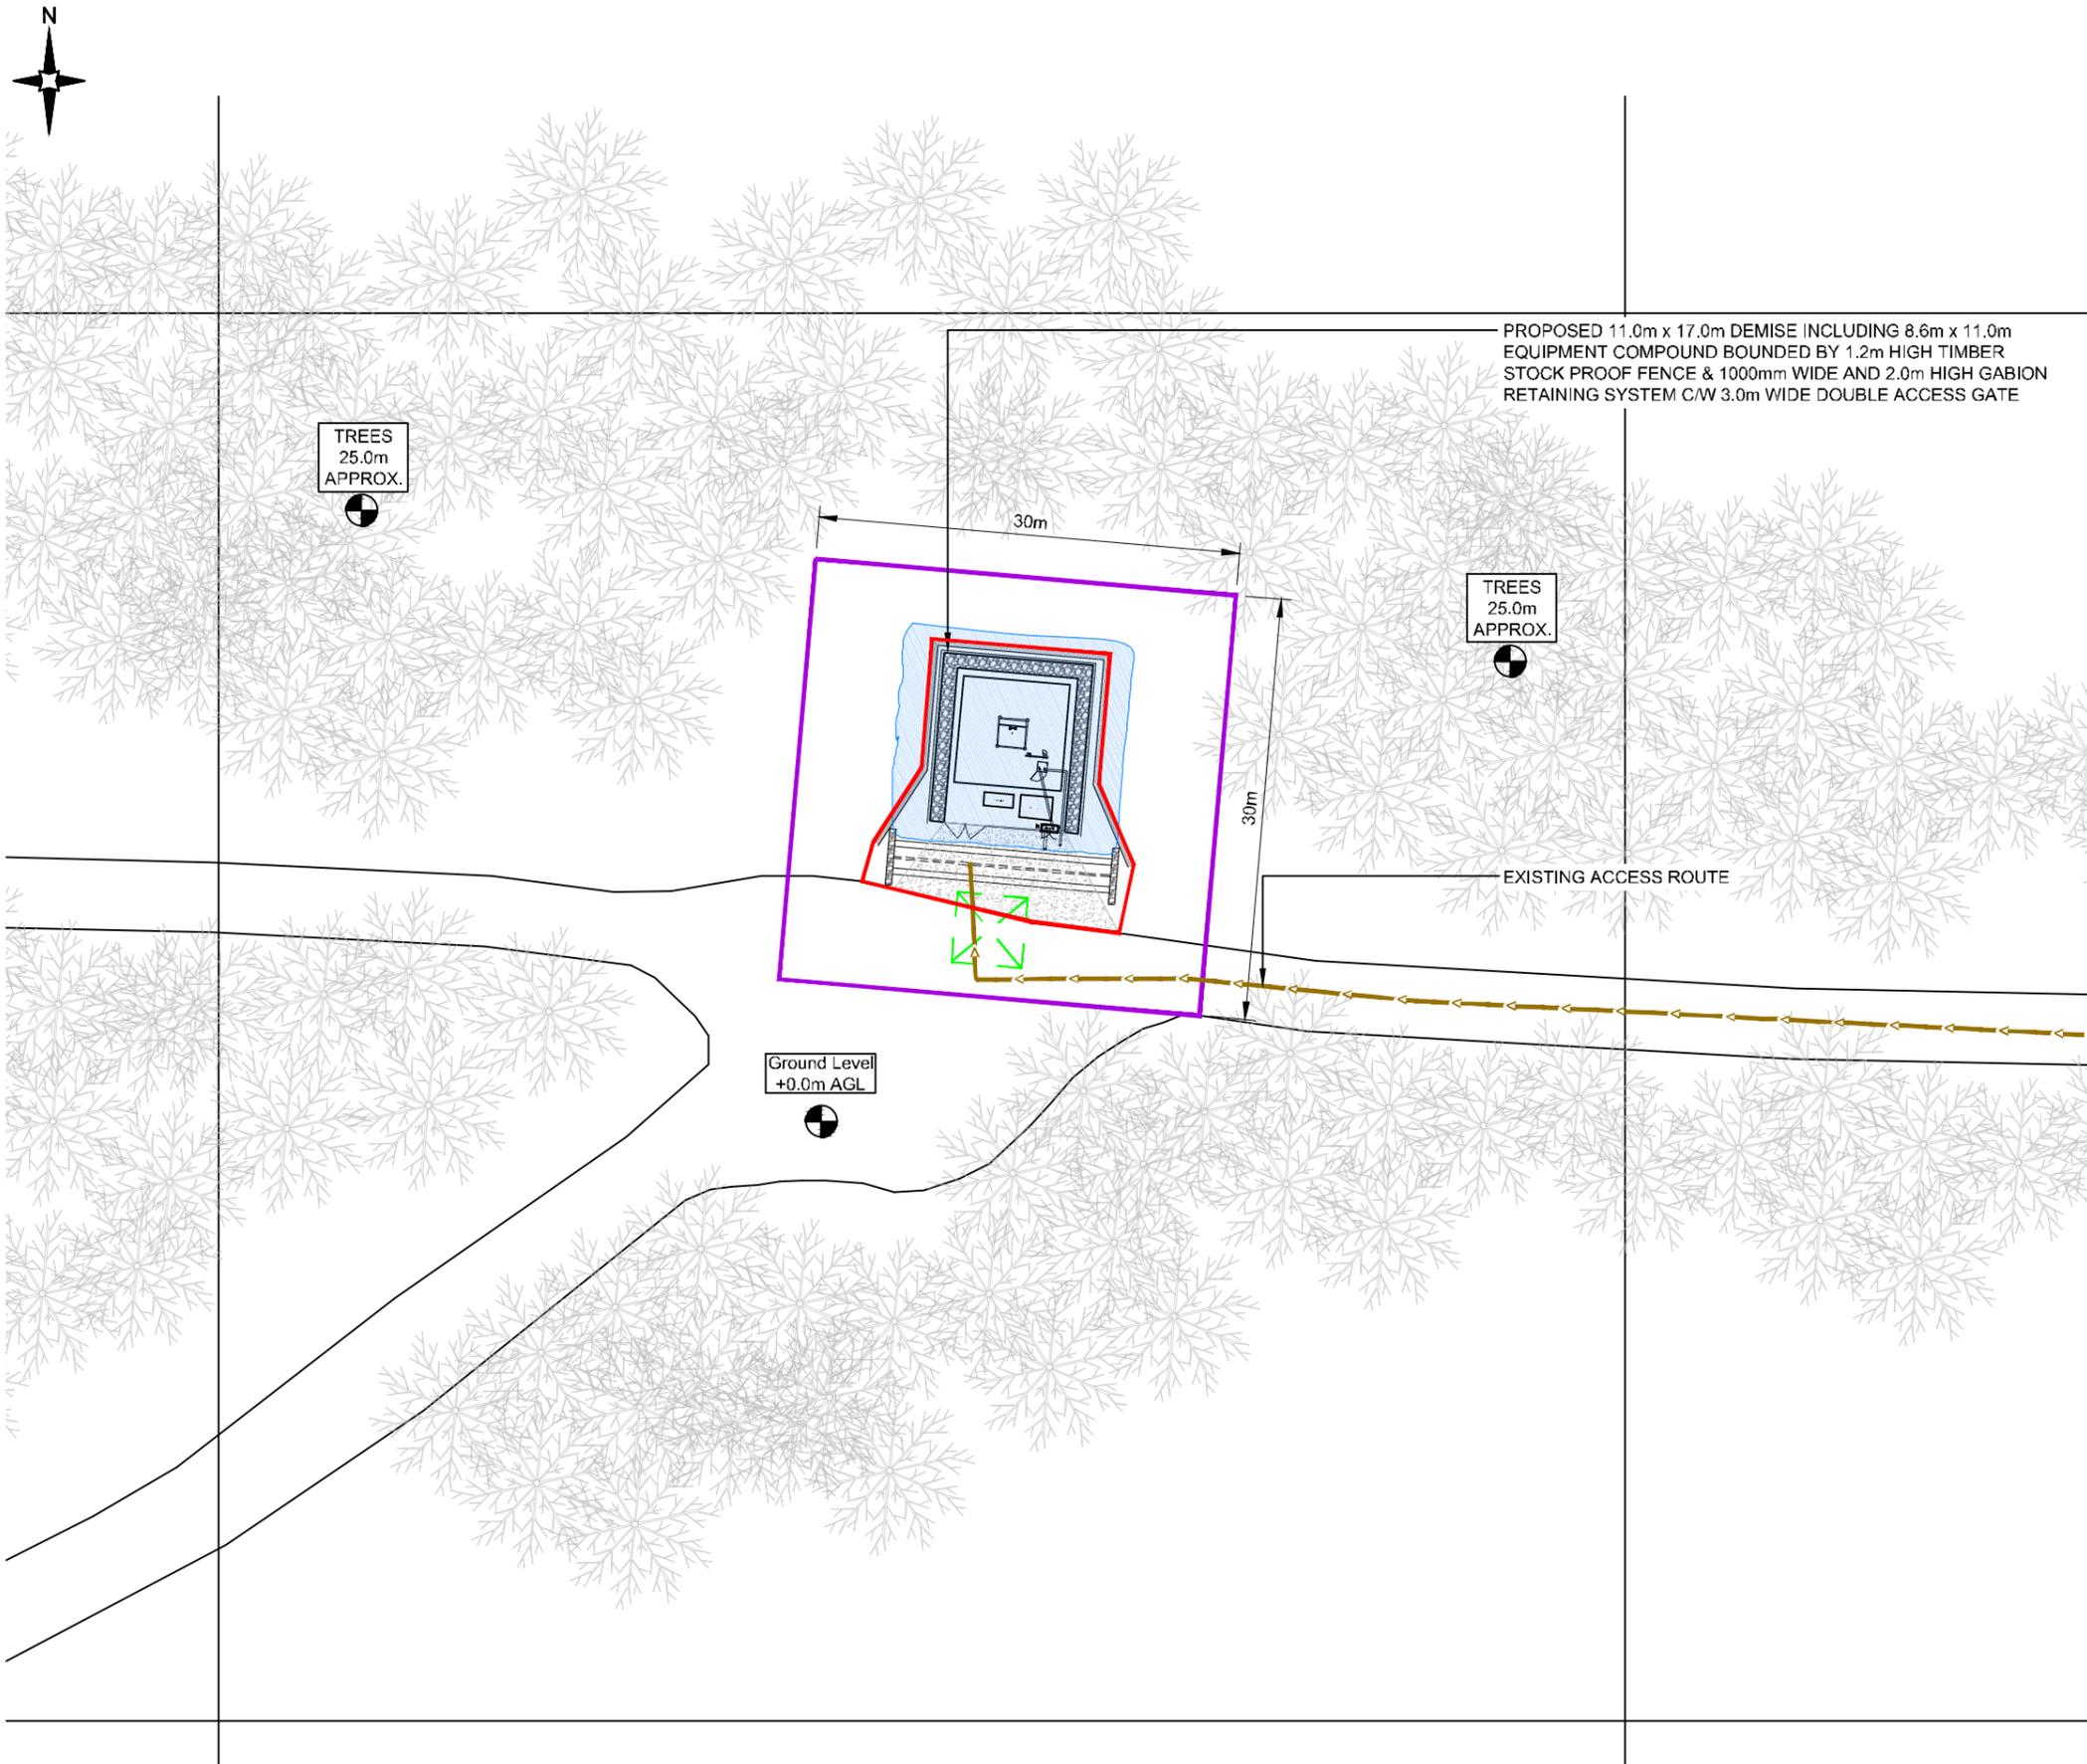

NOTES:

1. ALL DIMENSIONS IN MM UNLESS OTHERWISE NOTED.

LEASE DEMISE INCLUDING TURNING AREA AND CRANE LOCATION: 

CONSTRUCTION ZONE: 30M X 30M AROUND PROPOSED COMPOUND, WITH 3.0m x 380m LONG PROPOSED ACCESS TRACK: 

PROPOSED CRANE OR CHERRY PICKER LOCATION: 

PROPOSED PLANT/WELFARE LOCATION: 

ACCESS FROM PUBLIC HIGHWAY (UNCLASSIFIED): 

PROPOSED ACCESS ROUTE: 

EXISTING ACCESS ROUTE: 

Drawn:	SR	Bearing confirmed		
Checked:	WHP			
Approved:	WHP			
Master:	MBNL / EE / H3G:	Project:	Purpose of Issue:	Issue:
M001	MBNL	SRN	Planning	A
Date:	01/03/2023	Revision / Upgrade Description:		
Drawn:	SR	First Issue		
Checked:	WHP			
Approved:	WHP			



Hutchison 3G UK Limited
 Green Park, 450 Longwater Avenue
 Reading, RG30 3UR
 Tel: 01628 765 000
 Fax: 01628 765 001

H3G Base Station Information line:
 0845 6043000
 Available 8am-8pm Monday to Friday

Design Consultant & Principal Contractor:



Unit 1 Maple Park,
 Low Fields Avenue, Leeds
 LS12 6HH

Tel: 01133023550
 e-mail: info@whptelecoms.com

Site Name: **ENNERDALE FOREST**

Site ID: **COP057**

Address:
**ENNERDALE FOREST, CAT CRAG.
 ENNERDALE & KINNISIDE.
 CUMBRIA**

Title: **004C TELECOMS CODE PLAN**


Project: **SHARED RURAL NETWORKS**

Purpose of Issue: **PLANNING**


SRN ID	3UK Cell ID	MBNL Cell ID
UNI15	CA0420	COP057

Master Drawing No: **SRN_UNI15_M002** Issue: **B**

LEGAL DEMISE PLAN

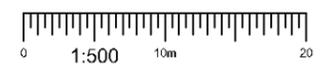

100mm
50mm
10mm

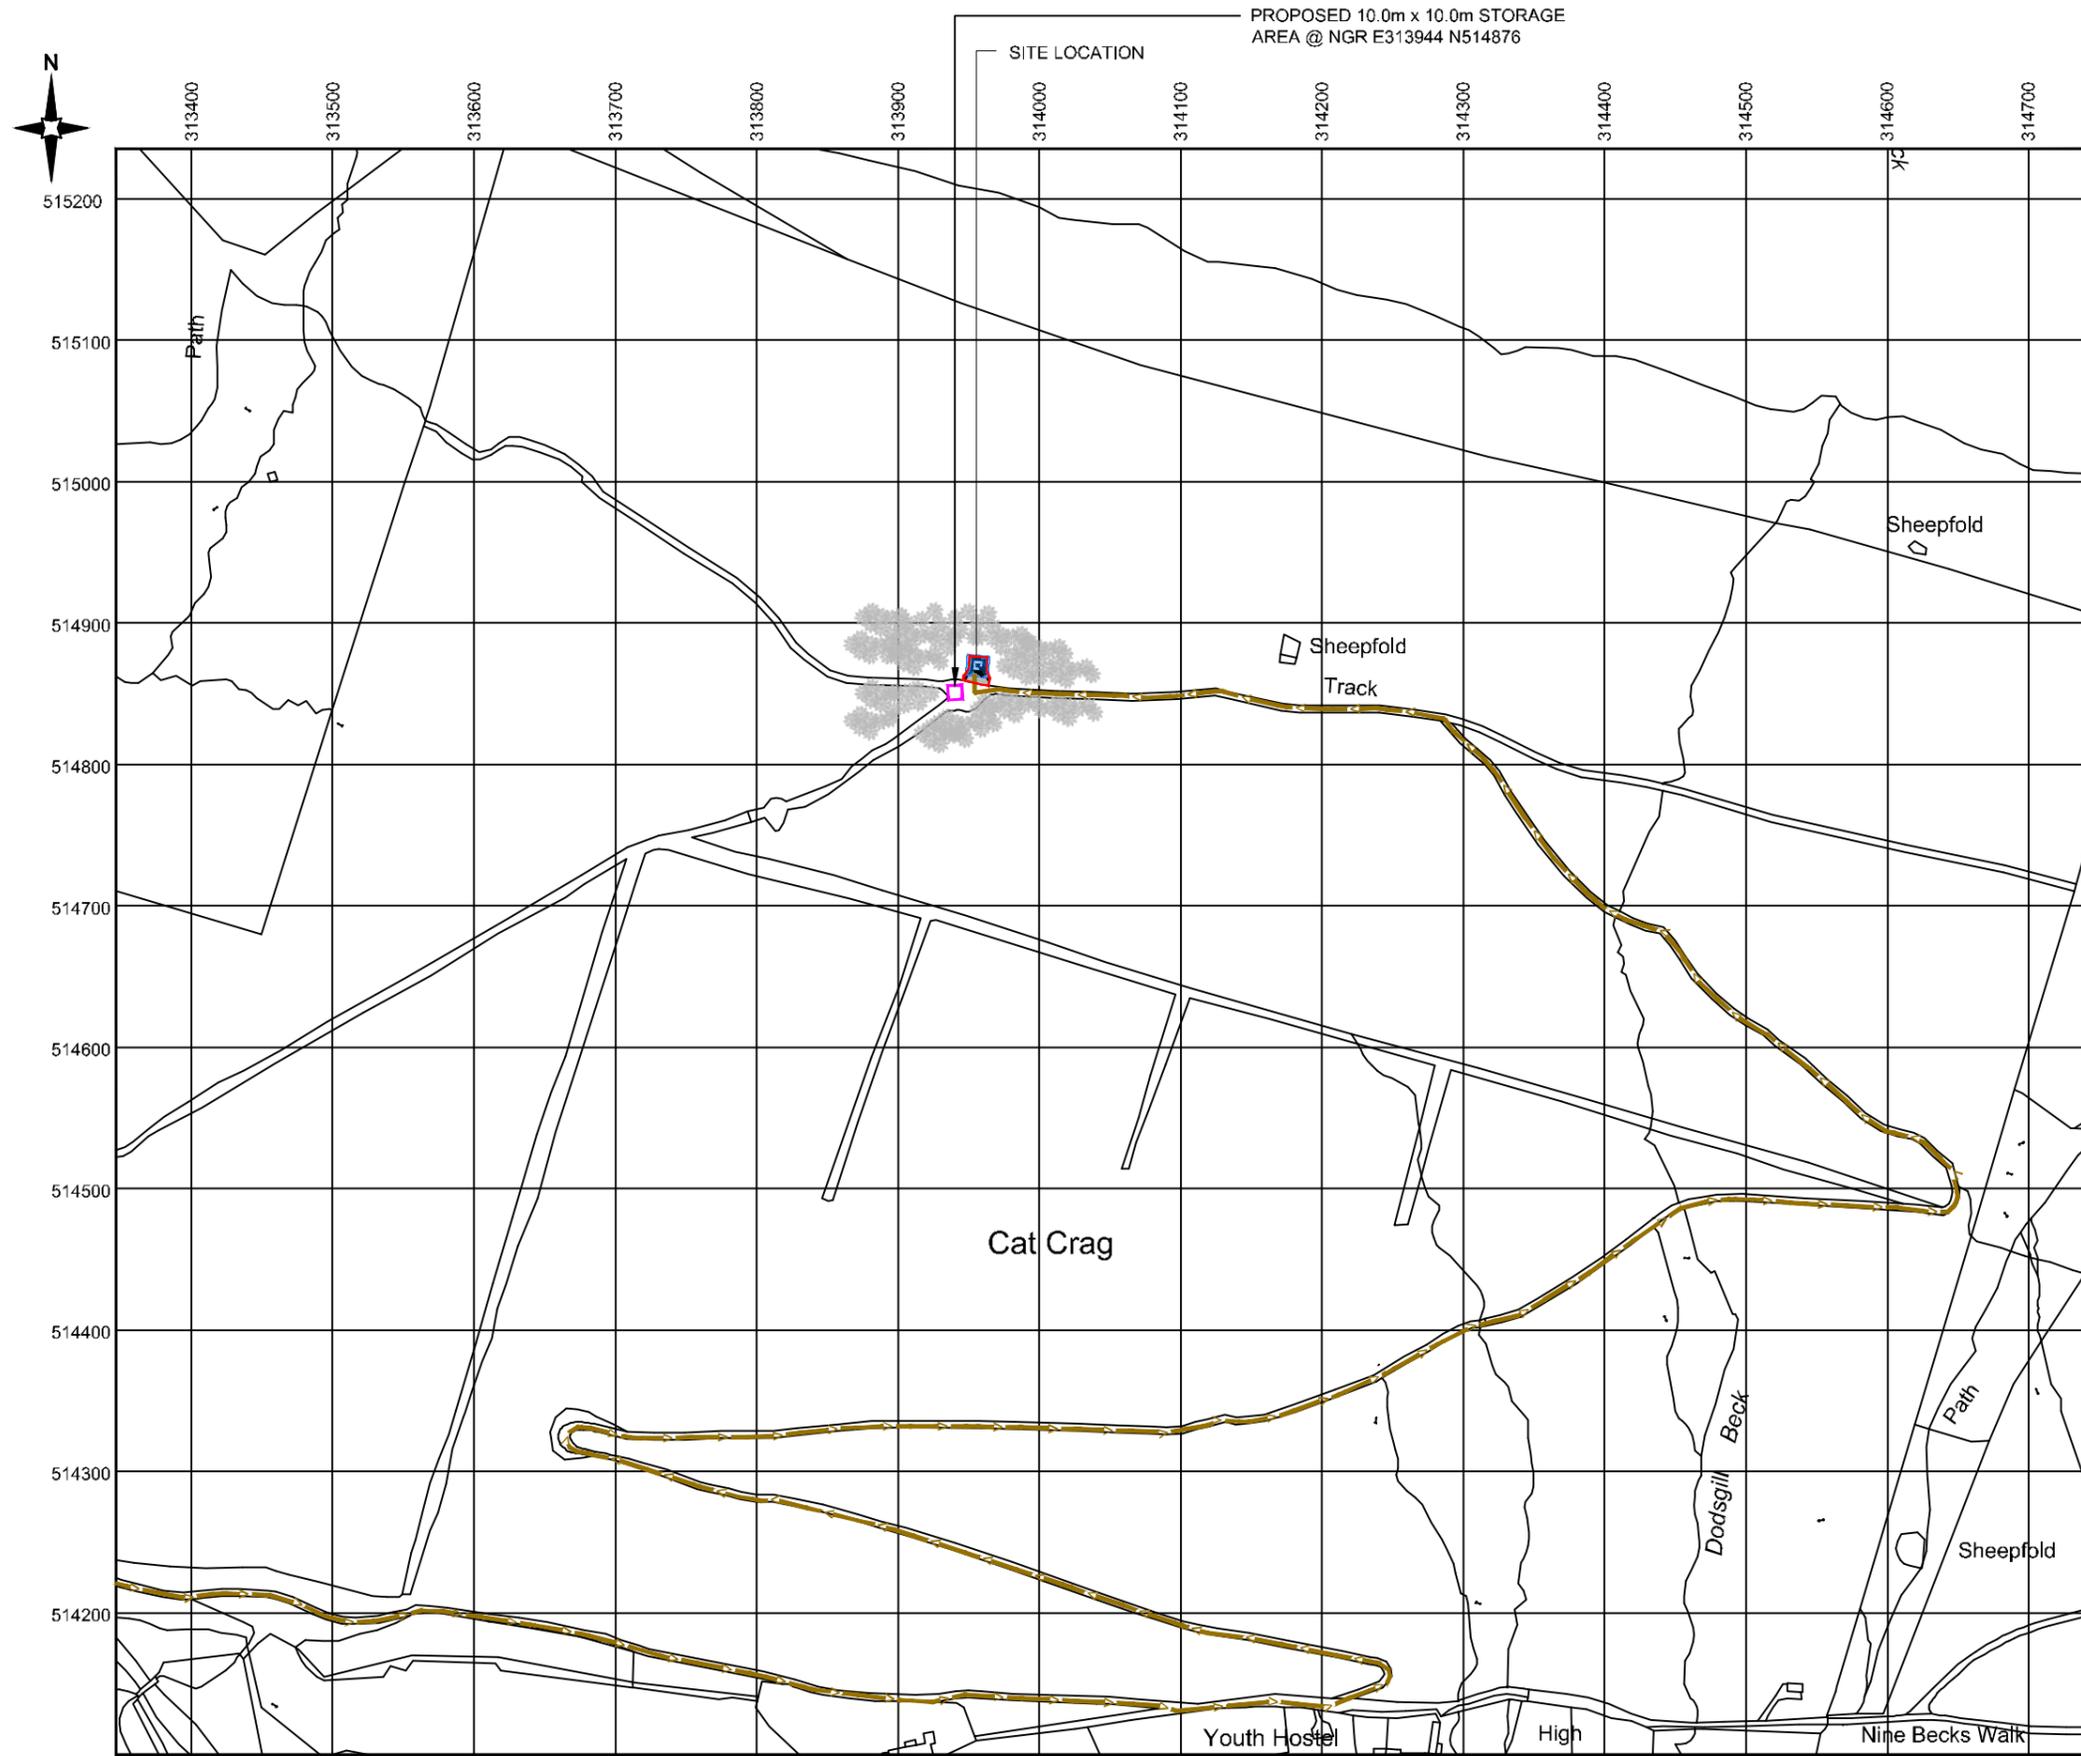

PROPOSED 10.0m x 10.0m STORAGE AREA @ NGR E313944 N514876

SITE LOCATION

Ordnance Survey © Crown Copyright 2023. All rights reserved.
Licence number 100022432



NGR E: 313964 N: 514874

NOTES:

1. ALL DIMENSIONS IN mm UNLESS OTHERWISE NOTED.

- LEASE DEMISE:
- AREA REQUIRED FOR PARKING AND TURNING:
- TEMPORARY AREA REQUIRED FOR MATERIALS LAYDOWN AND WELFARE:
- ACCESS FROM PUBLIC HIGHWAY (UNCLASSIFIED):
- PROPOSED ACCESS ROUTE:
- EXISTING ACCESS ROUTE:

Drawn:	SR	Bearing confirmed		
Checked:	WHP			
Approved:	WHP			
Master:	MBNL / EE / H3G:	Project:	Purpose of Issue:	Issue:
M001	MBNL	SRN	Planning	A
Date:	01/03/2023	Revision / Upgrade Description:		
Drawn:	SR	First Issue		
Checked:	WHP			
Approved:	WHP			



Hutchison 3G UK Limited
Green Park, 450 Longwater Avenue
Reading, RG30 3UR
Tel: 01628 765 000
Fax: 01628 765 001

H3G Base Station Information line:
0845 6043000
Available 8am-8pm Monday to Friday

Design Consultant & Principal Contractor:



Unit 1 Maple Park,
Low Fields Avenue, Leeds
LS12 6HH

Tel: 01133023550
e-mail: info@whptelecoms.com

Site Name:	ENNERDALE FOREST		
Site ID:	COP057		
Address:	ENNERDALE FOREST, CAT CRAG. ENNERDALE & KINNISIDE. CUMBRIA		
Title:	004D CODE STORAGE AREA		
Project:	SHARED RURAL NETWORKS		
Purpose of Issue:	PLANNING		
SRN ID	3UK Cell ID	MBNL Cell ID	
UNI15	CA0420	COP057	
Master Drawing No:	SRN_UNI15_M002		Issue:
			B



Ground Level
+0.0m AGL

EXISTING SITE PLAN



NOTES:

- ALL DIMENSIONS IN MM UNLESS OTHERWISE NOTED.

LEASE DEMISE INCLUDING TURNING
AREA AND CRANE LOCATION:



PROPOSED CRANE OR
CHERRY PICKER LOCATION:



Master:	MBNL / CC / H3G:	Project:	Purpose of Issue:	Issue:
M002	MBNL	SRN	Planning	B
Date:	09/03/2023	Revision / Upgrade Description:		
Drawn:	SR	Bearing confirmed		
Checked:	WHP			
Approved:	WHP			
Master:	MBNL / EE / H3G:	Project:	Purpose of Issue:	Issue:
M001	MBNL	SRN	Planning	A
Date:	01/03/2023	Revision / Upgrade Description:		
Drawn:	SR	First Issue		
Checked:	WHP			
Approved:	WHP			



Hutchison 3G UK Limited
Green Park, 450 Longwater Avenue
Reading, RG30 3UR
Tel: 01628 765 000
Fax: 01628 765 001

H3G Base Station Information line:
0845 6043000
Available 8am-8pm Monday to Friday

Design Consultant & Principal Contractor:



Unit 1 Maple Park,
Low Fields Avenue, Leeds
LS12 6HH

Tel: 01133023550
e-mail: info@whptelecoms.com

Site Name: **ENNERDALE FOREST**

Site ID: **COP057**

Address:
**ENNERDALE FOREST, CAT CRAG.
ENNERDALE & KINNISIDE.
CUMBRIA**

Title: **100 EXISTING SITE PLAN**

Project: **SHARED RURAL NETWORKS**

Purpose of Issue: **PLANNING**

SRN ID	3UK Cell ID	MBNL Cell ID
UNI15	CA0420	COP057

Master Drawing No: **SRN_UNI15_M002** Issue: **B**

100mm

50mm

10mm



TREES
35.0m
APPROX.

PROPOSED 400 WIDE x 500 DEEP V-DITCHES TO BE INSTALLED AROUND COMPOUND AREA AS WORKS BEGIN TO DIVERT RAINWATER DURING WORKS

NOTE: EXISTING VEGETATION TO BE CAREFULLY REMOVED FROM ANY LAND THAT WILL BE DISTURBED BY THE CONSTRUCTION OF THE DEVELOPMENT AND STORED LOCAL TO THE WORKS. THIS THEN SHOULD BE RE-LAID ONCE WORKS ARE COMPLETED, THE LAND HAS BEEN GRADED AND REINSTATED WITH TOPSOIL AS REQUIRED.

NOTE: PROPOSED TOWER TYPE, HEIGHT & CONCRETE BASE SIZE SUBJECT TO TRIAL DIG AND GROUND INVESTIGATION & GDC BY TOWER MANUFACTURER

NOTE: PROPOSED V-DITCHES AROUND SITE AREA TO RE-DIRECT SURFACE WATER AND LAND-DRAIN BEHIND GABION BASKETS

PROPOSED 1000mm WIDE AND 2.0m HIGH GABION BASKETS AROUND PROPOSED COMPOUND (WEST,NORTH AND EAST)

PROPOSED 35.0m HIGH STEEL LATTICE TOWER C/W HEADFRAME ON PROPOSED 7.6m x 7.6m RC CONCRETE BASE

PROPOSED TOWER LATCHWAY SYSTEM TO BE INSTALLED WITH ANTI-CLIMB GATE INSTALLED ON LOWER LADDER SECTION

PROPOSED BB 1-3 GANTRY MOUNTED BOBS

WEST ELEVATION



PROPOSED 1.2m HIGH STANDARD TIMBER STOCK PROOF FENCE TO TOP OF GABION RETAINING SOLUTION

PROPOSED H3G 1No. GPS MODULE TO BE MOUNTED ON GANTRY POLE

PROPOSED H3G 1No. EQUIPMENT CABINET TO BE INSTALLED ON TOWER FOUNDATION

PROPOSED 2.3m x 1.6m CONCRETE BASE FOR FUEL TANK

PROPOSED REC DUCT

PROPOSED BT DUCT

PROPOSED 2.1m x 1.0m CONCRETE BASE FOR PERMANENT GENERATOR

PROPOSED H3G 1No. METER CABINET TO BE INSTALLED ON PROPOSED CONCRETE PLINTH

PROPOSED 8.6m x 11.0m EQUIPMENT COMPOUND BOUNDED BY 1.2m HIGH STANDARD TIMBER STOCK PROOF FENCE C/W 3.0m DOUBLE ACCESS GATE

PROPOSED 1No. CULVERT TO FRONT OF COMPOUND

PROPOSED H3G 1No. EARTH PIT


PROPOSED CRANE/CHERRY PICKER LOCATION

PROPOSED HARDSTANDING AREA

Ground Level
+0.0m AGL



PROPOSED SITE PLAN

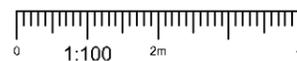

NOTES:

- ALL DIMENSIONS IN mm UNLESS OTHERWISE NOTED.
- TOPOGRAPHICAL SURVEY REQUIRED PRIOR TO COMMENCEMENT OF DETAIL DESIGN.

AREA THAT REQUIRES LEVELLING/CUTTING AWAY

AREA THAT REQUIRES BUILDING UP/FILLING

NOTE: CUT AND FILL TO BE KEPT AS MINIMAL AS POSSIBLE

Master:	MBNL / EE / H3G:	Project:	Purpose of Issue:	Issue:
M002	MBNL	SRN	Planning	B
Date:	09/03/2023	Revision / Upgrade Description:		
Drawn:	SR	Bearing confirmed		
Checked:	WHP			
Approved:	WHP			
Master:	MBNL / EE / H3G:	Project:	Purpose of Issue:	Issue:
M001	MBNL	SRN	Planning	A
Date:	01/03/2023	Revision / Upgrade Description:		
Drawn:	SR	First Issue		
Checked:	WHP			
Approved:	WHP			



Hutchison 3G UK Limited
Green Park, 450 Longwater Avenue
Reading, RG30 3UR
Tel: 01628 765 000
Fax: 01628 765 001

H3G Base Station Information line:
0845 6043000
Available 8am-8pm Monday to Friday

Design Consultant & Principal Contractor:



Unit 1 Maple Park,
Low Fields Avenue, Leeds
LS12 6HH

Tel: 01133023550
e-mail: info@whptelecoms.com

Site Name: **ENNERDALE FOREST**

Site ID: **COP057**

Address:
**ENNERDALE FOREST, CAT CRAG,
ENNERDALE & KINNISIDE,
CUMBRIA**

Title: **150 PROPOSED SITE PLAN**

Project: **SHARED RURAL NETWORKS**

Purpose of Issue: **PLANNING**


SRN ID	3UK Cell ID	MBNL Cell ID
UNI15	CA0420	COP057

Master Drawing No: **SRN_UNI15_M002** Issue: **B**

NOTE: EXISTING VEGETATION TO BE CAREFULLY REMOVED FROM ANY LAND THAT WILL BE DISTURBED BY THE CONSTRUCTION OF THE DEVELOPMENT AND STORED LOCAL TO THE WORKS. THIS THEN SHOULD BE RE-LAID ONCE WORKS ARE COMPLETED, THE LAND HAS BEEN GRADED AND REINSTATED WITH TOPSOIL AS REQUIRED.

NOTE: PROPOSED TOWER TYPE, HEIGHT & CONCRETE BASE SIZE SUBJECT TO TRIAL DIG AND GROUND INVESTIGATION & GDC BY TOWER MANUFACTURER

NOTE: PROPOSED V-DITCHES AROUND SITE AREA TO RE-DIRECT SURFACE WATER AND LAND-DRAIN BEHIND GABION BASKETS

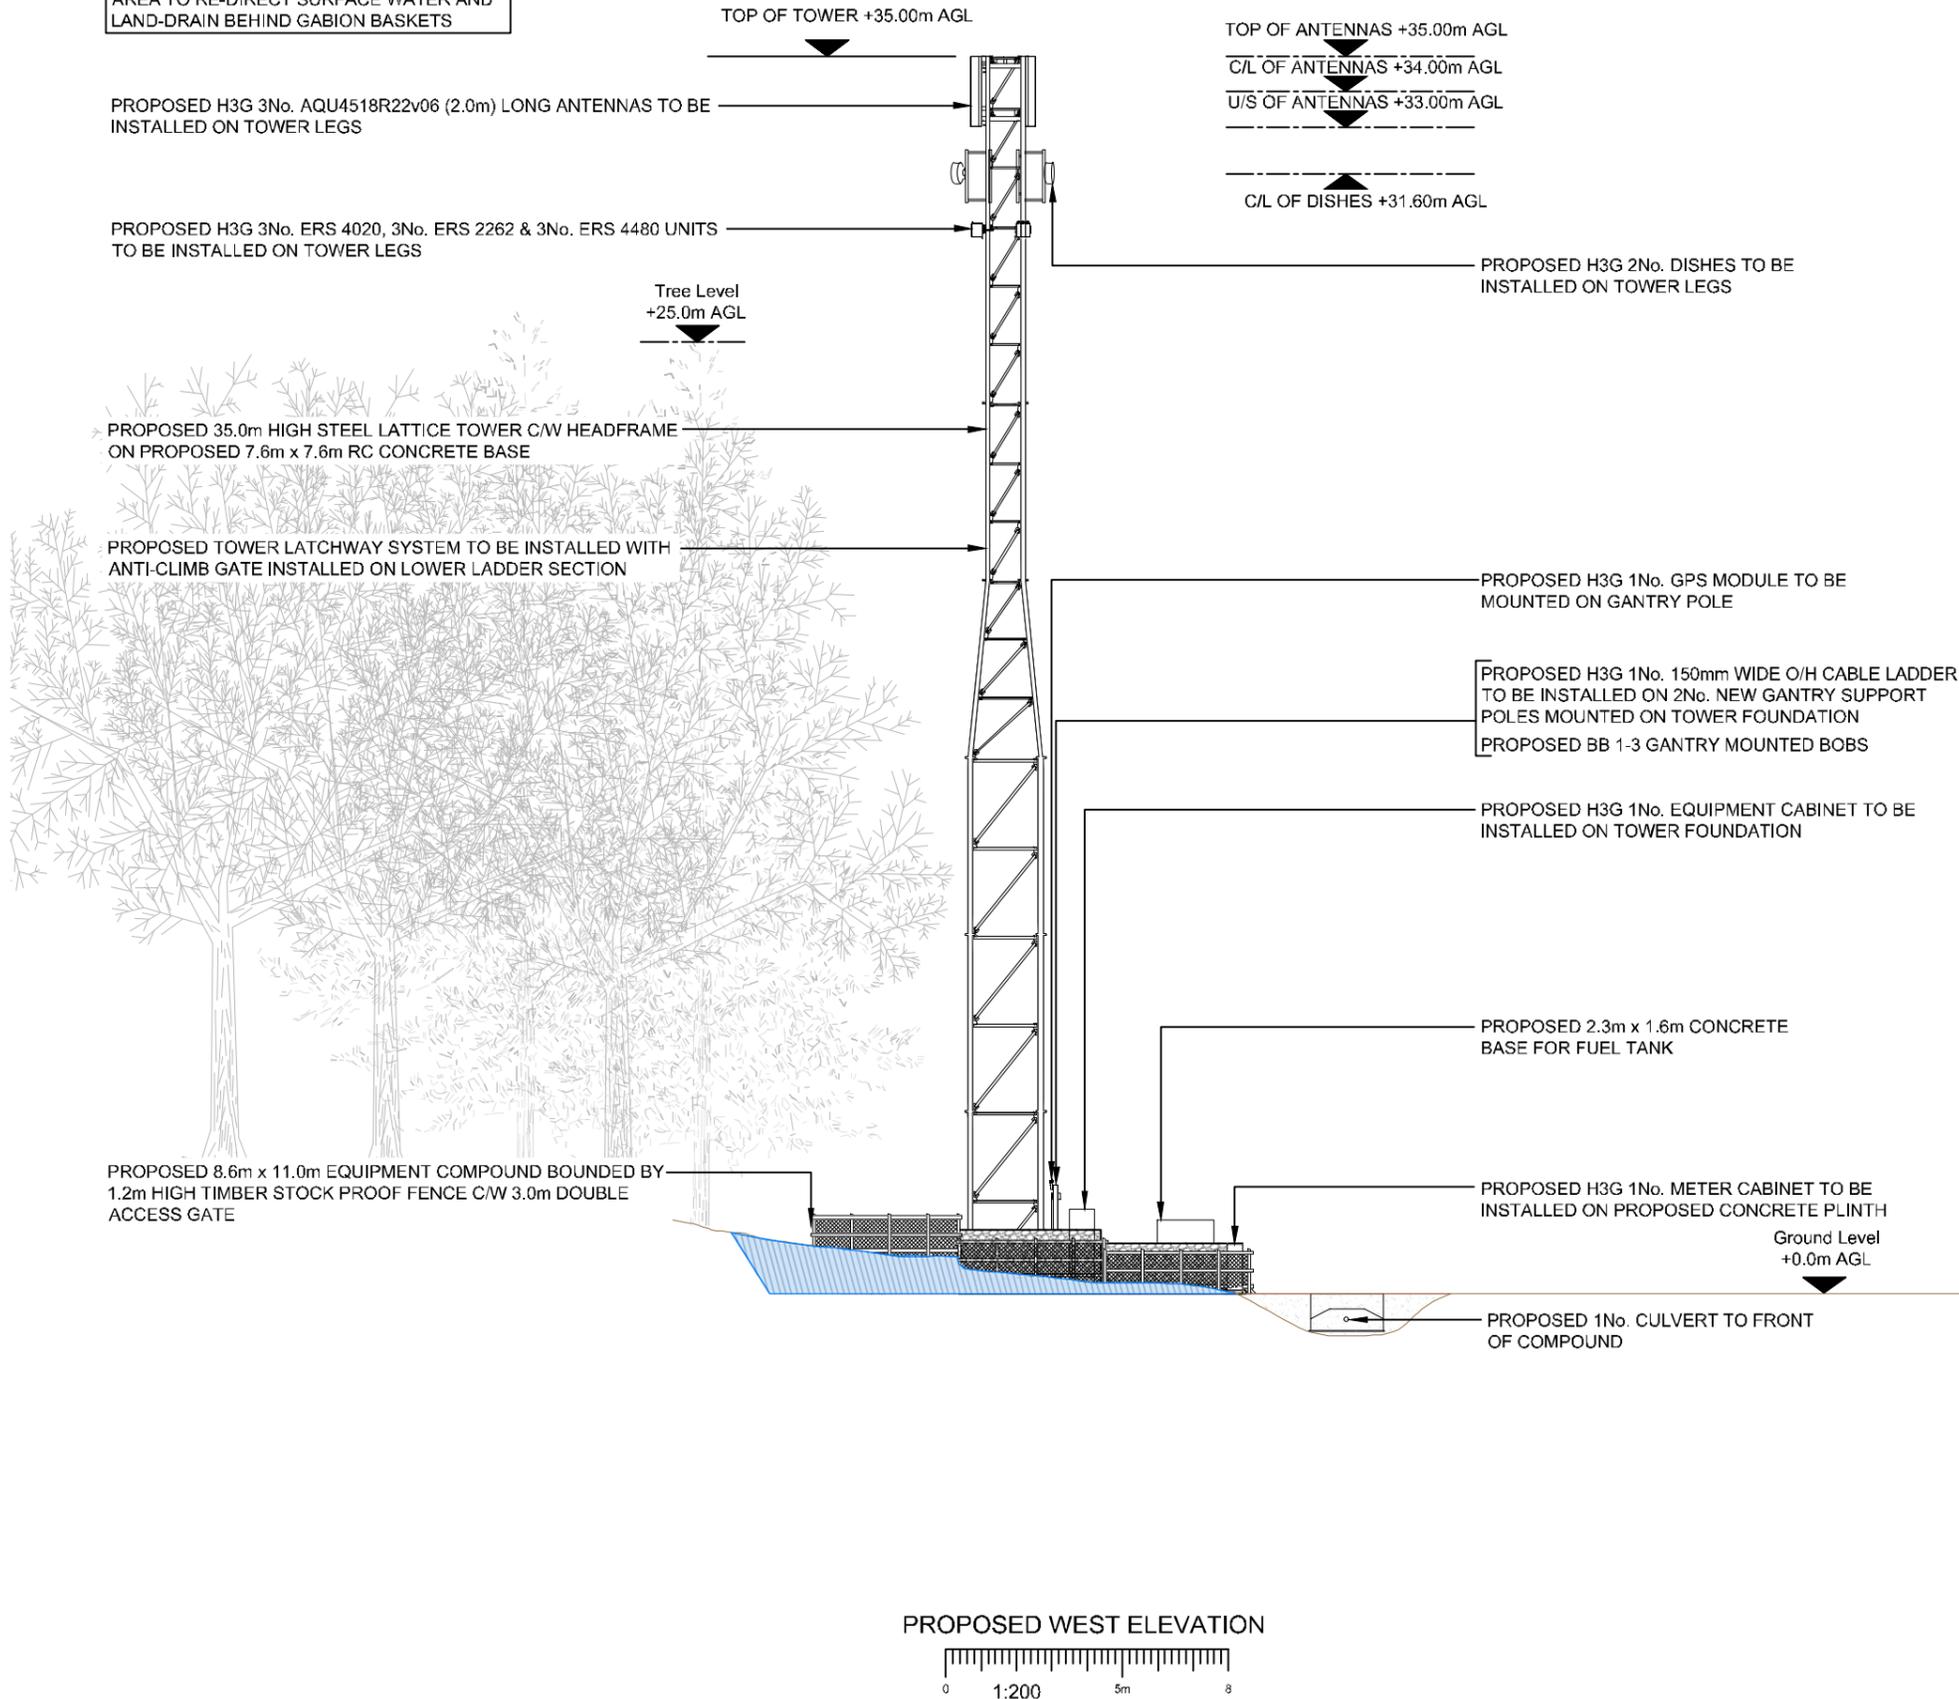

NOTES:

- ALL DIMENSIONS IN mm UNLESS OTHERWISE NOTED.
- TOPOGRAPHICAL SURVEY REQUIRED PRIOR TO COMMENCEMENT OF DETAIL DESIGN.

Master:	MBNL / EE / H3G:	Project:	Purpose of Issue:	Issue:
M002	MBNL	SRN	Planning	B
Date:	09/03/2023	Revision / Upgrade Description:		
Drawn:	SR	Bearing confirmed		
Checked:	WHP			
Approved:	WHP			
Master:	MBNL / EE / H3G:	Project:	Purpose of Issue:	Issue:
M001	MBNL	SRN	Planning	A
Date:	01/03/2023	Revision / Upgrade Description:		
Drawn:	SR	First Issue		
Checked:	WHP			
Approved:	WHP			



Hutchison 3G UK Limited
 Green Park, 450 Longwater Avenue
 Reading, RG30 3UR
 Tel: 01628 765 000
 Fax: 01628 765 001

H3G Base Station Information line:
 0845 6043000
 Available 8am-8pm Monday to Friday

Design Consultant & Principal Contractor:



Unit 1 Maple Park,
 Low Fields Avenue, Leeds
 LS12 6HH
 Tel: 01133023550
 e-mail: info@whptelecoms.com

Site Name: **ENNERDALE FOREST**

Site ID: **COP057**

Address: **ENNERDALE FOREST, CAT CRAG.
 ENNERDALE & KINNISIDE.
 CUMBRIA**

Title: **250 PROPOSED SITE ELEVATION**

Project: **SHARED RURAL NETWORKS**

Purpose of Issue: **PLANNING**

SRN ID	3UK Cell ID	MBNL Cell ID
UNI15	CA0420	COP057

Master Drawing No: **SRN_UNI15_M002** Issue: **B**