


CURRENT BUILDING PLANNING CONSENTED REF 7/2020/4041




EXTENSION TO NORTHERN GABLE BY TWO BAYS TO CREATE MIDDEN



EXTENSION TO SOUTHERN GABLE TO ROOF OVER MIDDEN AND RAISED ONE CONCRETE PANEL

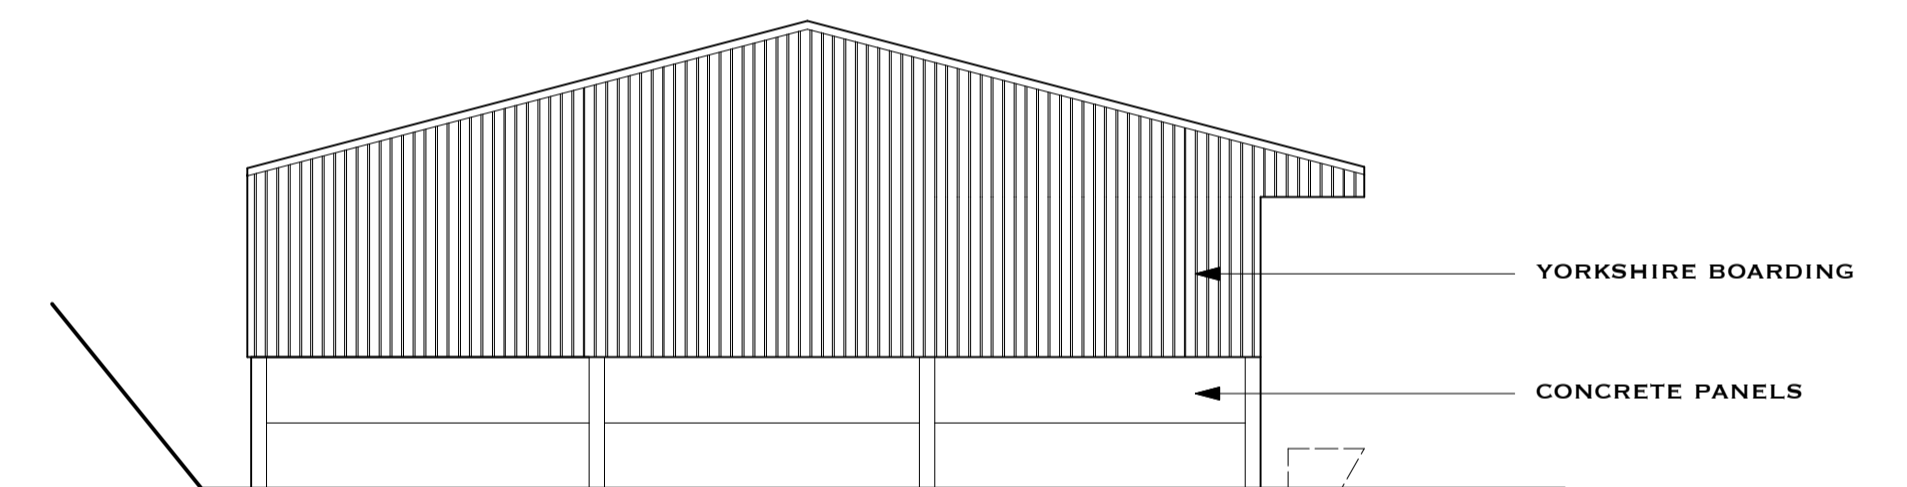

PROPOSED NORTH GABLE - (REPLICATING EXISTING GABLE)

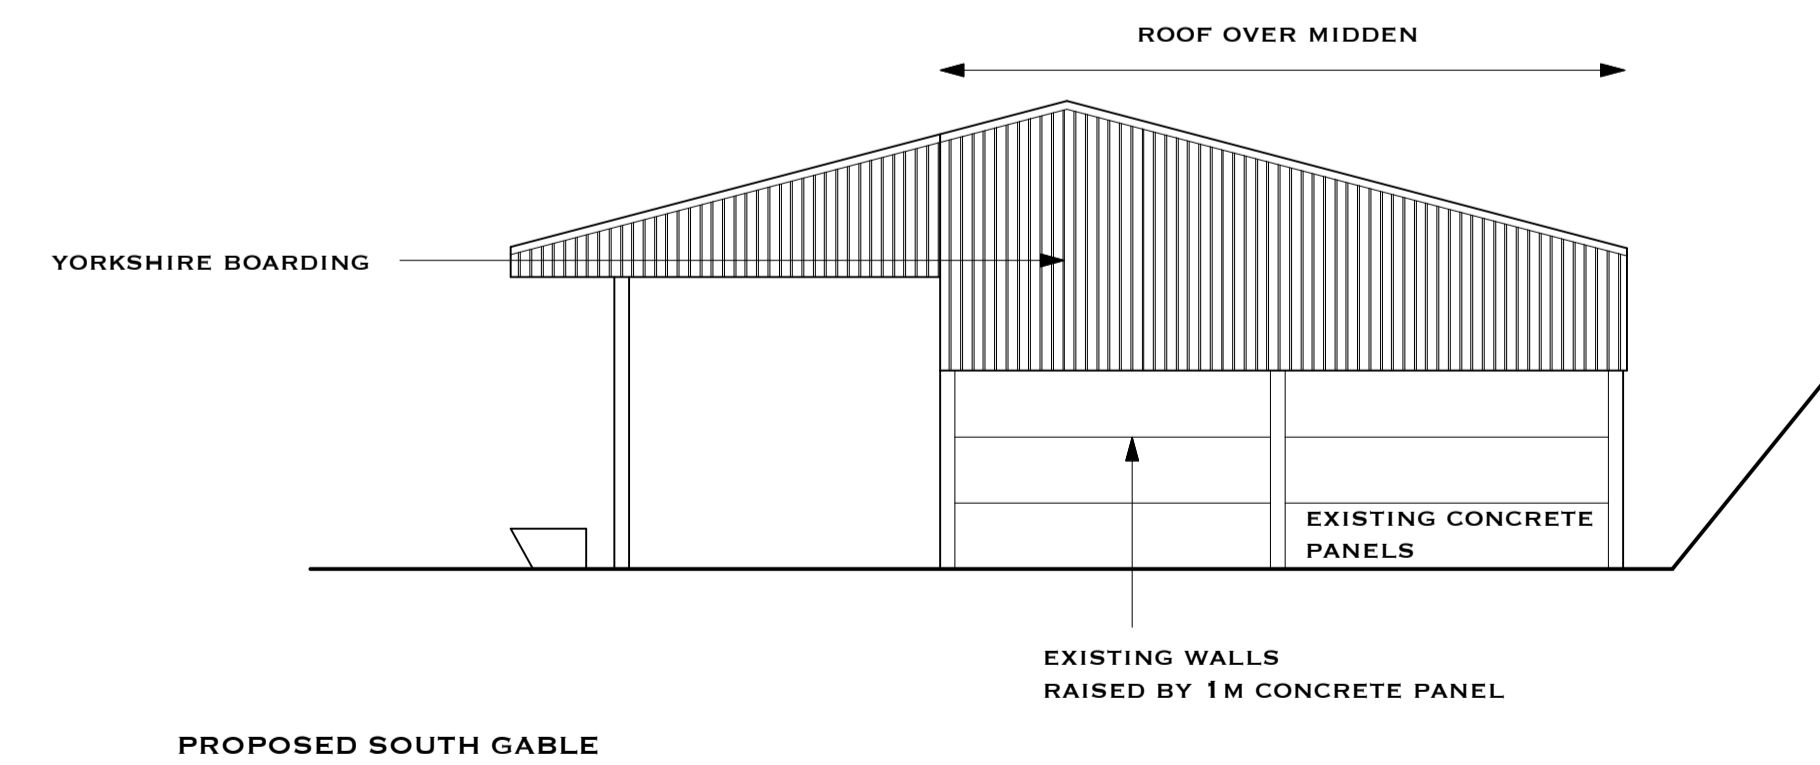

PROPOSED SOUTH GABLE

CLIENT : MR N HARDISTY	LOCATION : FELL END, ENNERDALE
PROJECT : ROOF OVER MIDDEN & EXTENSION TO FORM NEW MIDDEN	
DWG TITLE : AS PROPOSED BUILDING EXTENSION	ISSUE :
JOB NO : M173	DWG No : 01
REV -	FULL PLANNING
DATE : 15 SEP 2022	SCALE : 1 : 100 @A1

ALL DIMENSIONS TO BE CHECKED ON SITE
FIGURED DIMENSIONS TO BE TAKEN IN PREFERENCE
TO SCALED DIMENSIONS
COPYRIGHT MITCHELLS AUCTION COMPANY