


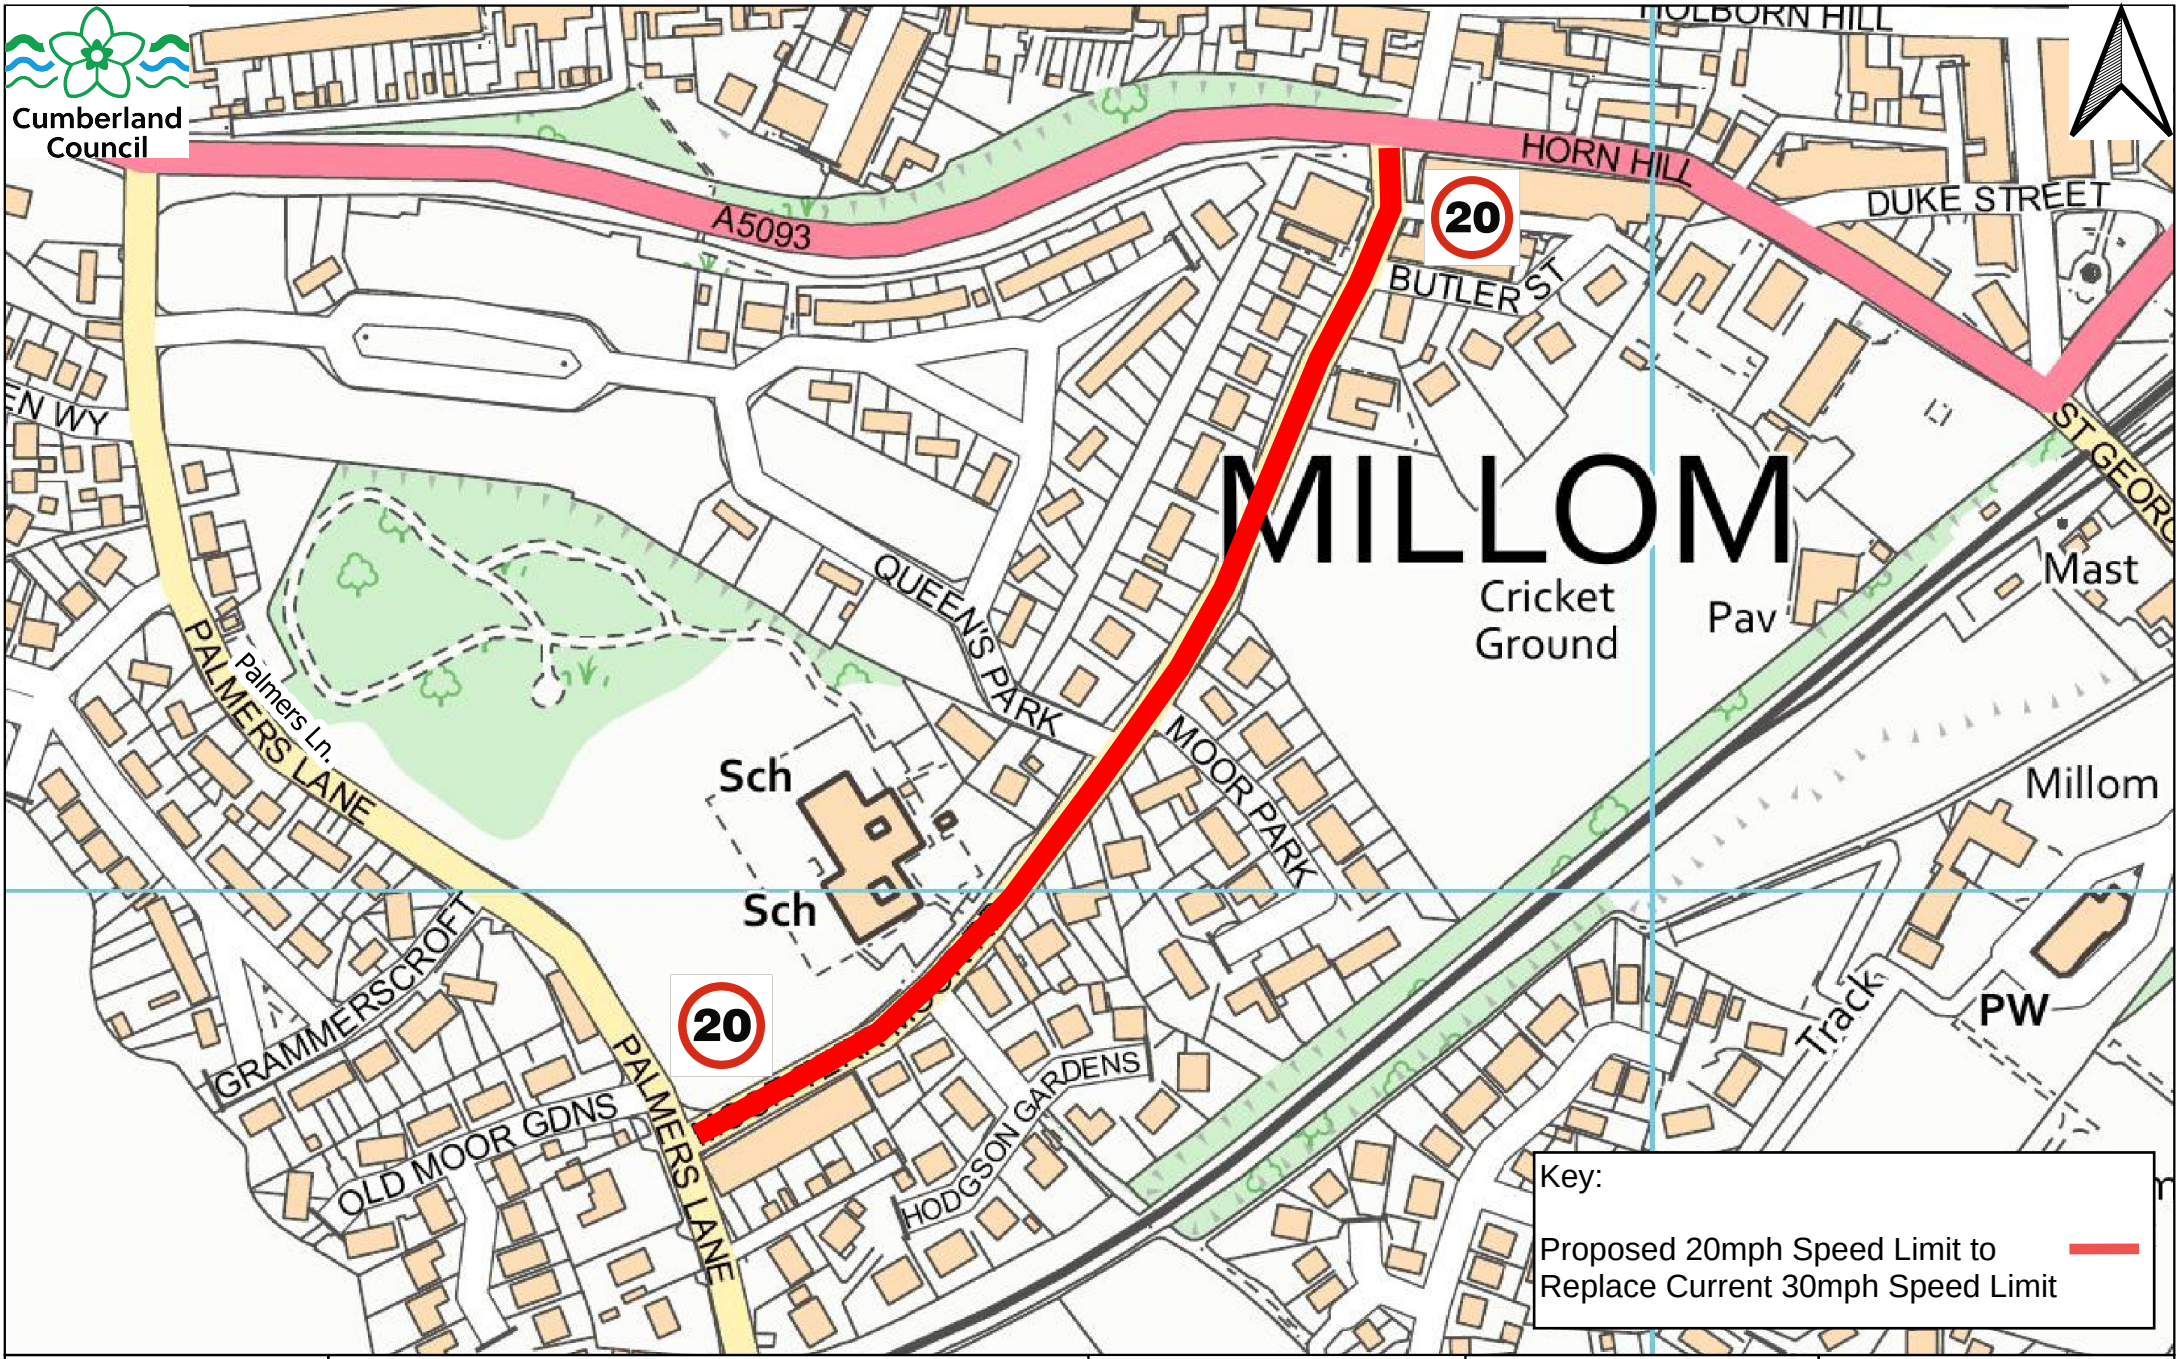

TTRO Extents	South Cumberland Speed Limit Review Traffic Regulation Order Proposal 1: Moor Terrace & Moor Road - Millom	Created by: Created on: 22/06/2026 Scale: Not to scale	Lillyhall Highways Depot, Joseph Noble Road, Lillyhall Industrial Estate, Workington, CA14 4JH.
--------------	---	--	--