


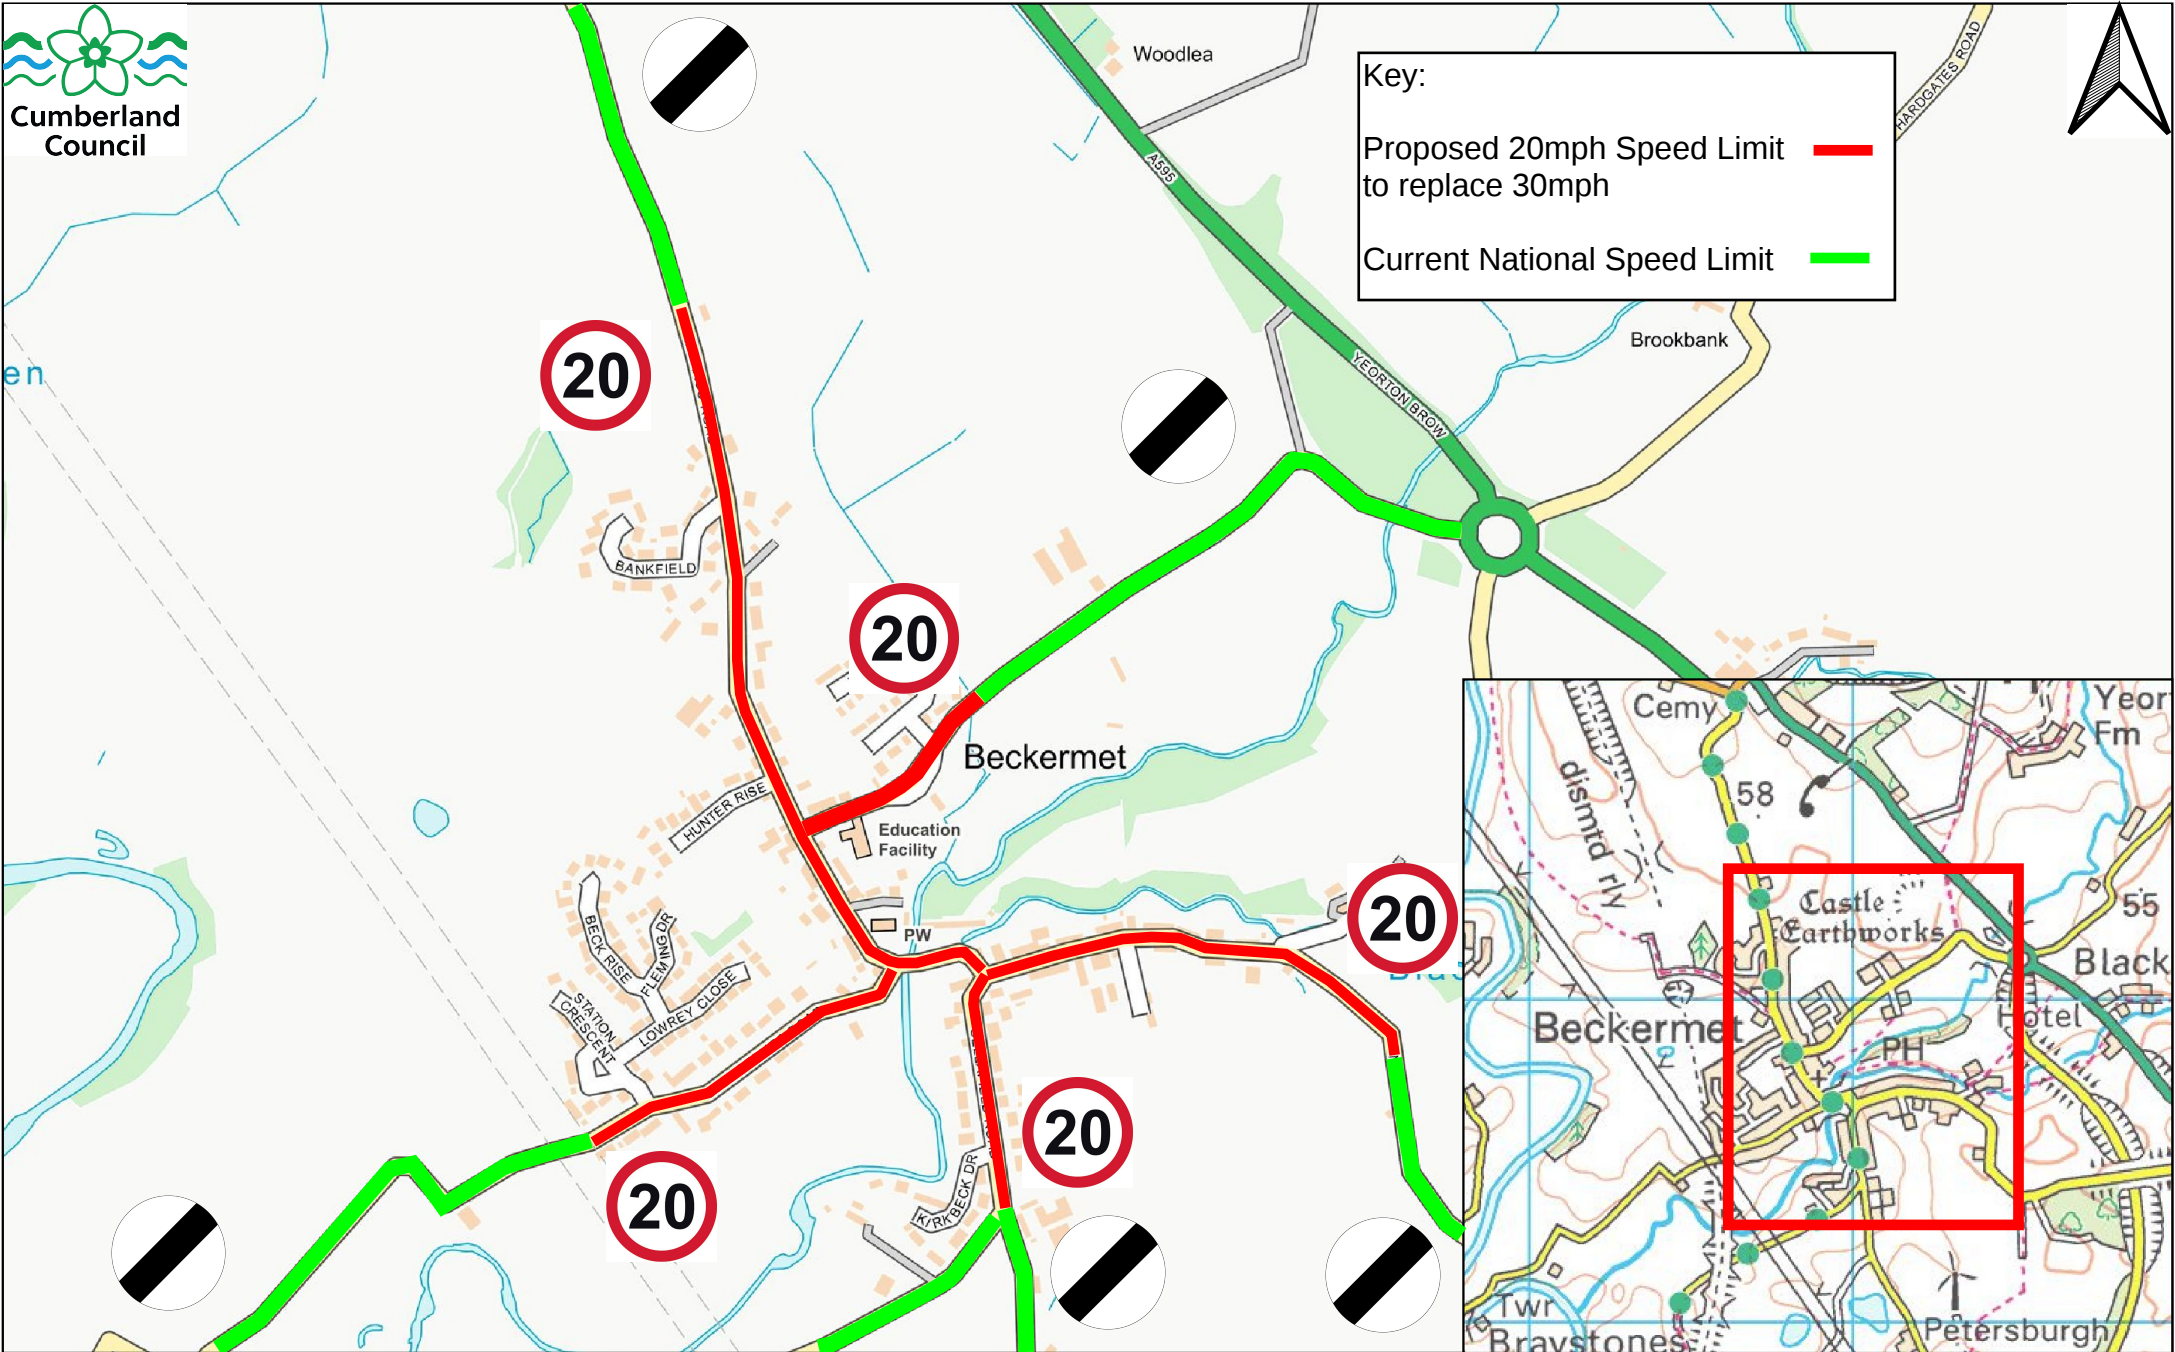

	South Cumberland Speed Limit Review Traffic Regulation Order Proposal 2: Various Highways - Beckermet Area		Created by: PZ Created on: 24/02/26 Scale: Not to scale	Lillyhall Highways Depot, Joseph Noble Road, Lillyhall Industrial Estate, Workington, CA14 4JH.
--	---	--	---	--