
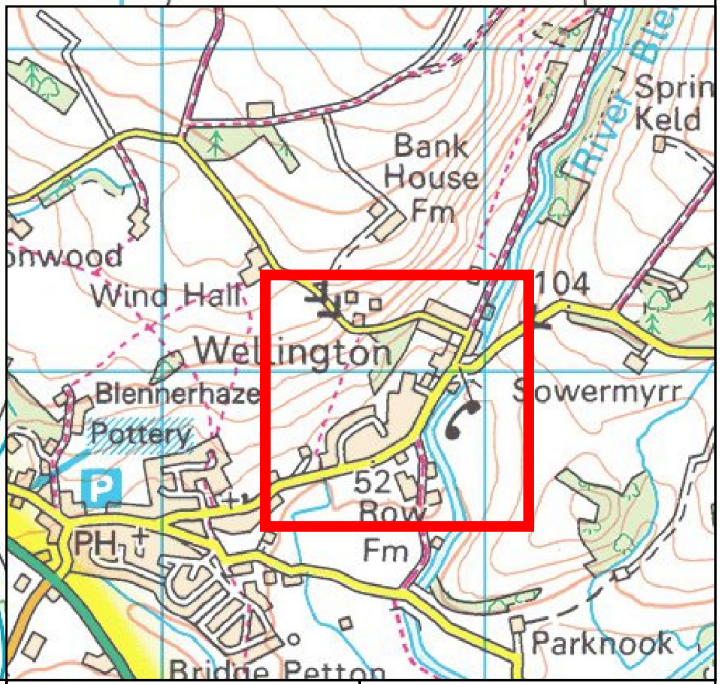


Key:

- Proposed 20mph Speed Limit to replace 30mph —
- Current 20mph Speed Limit —
- Current National Speed Limit —

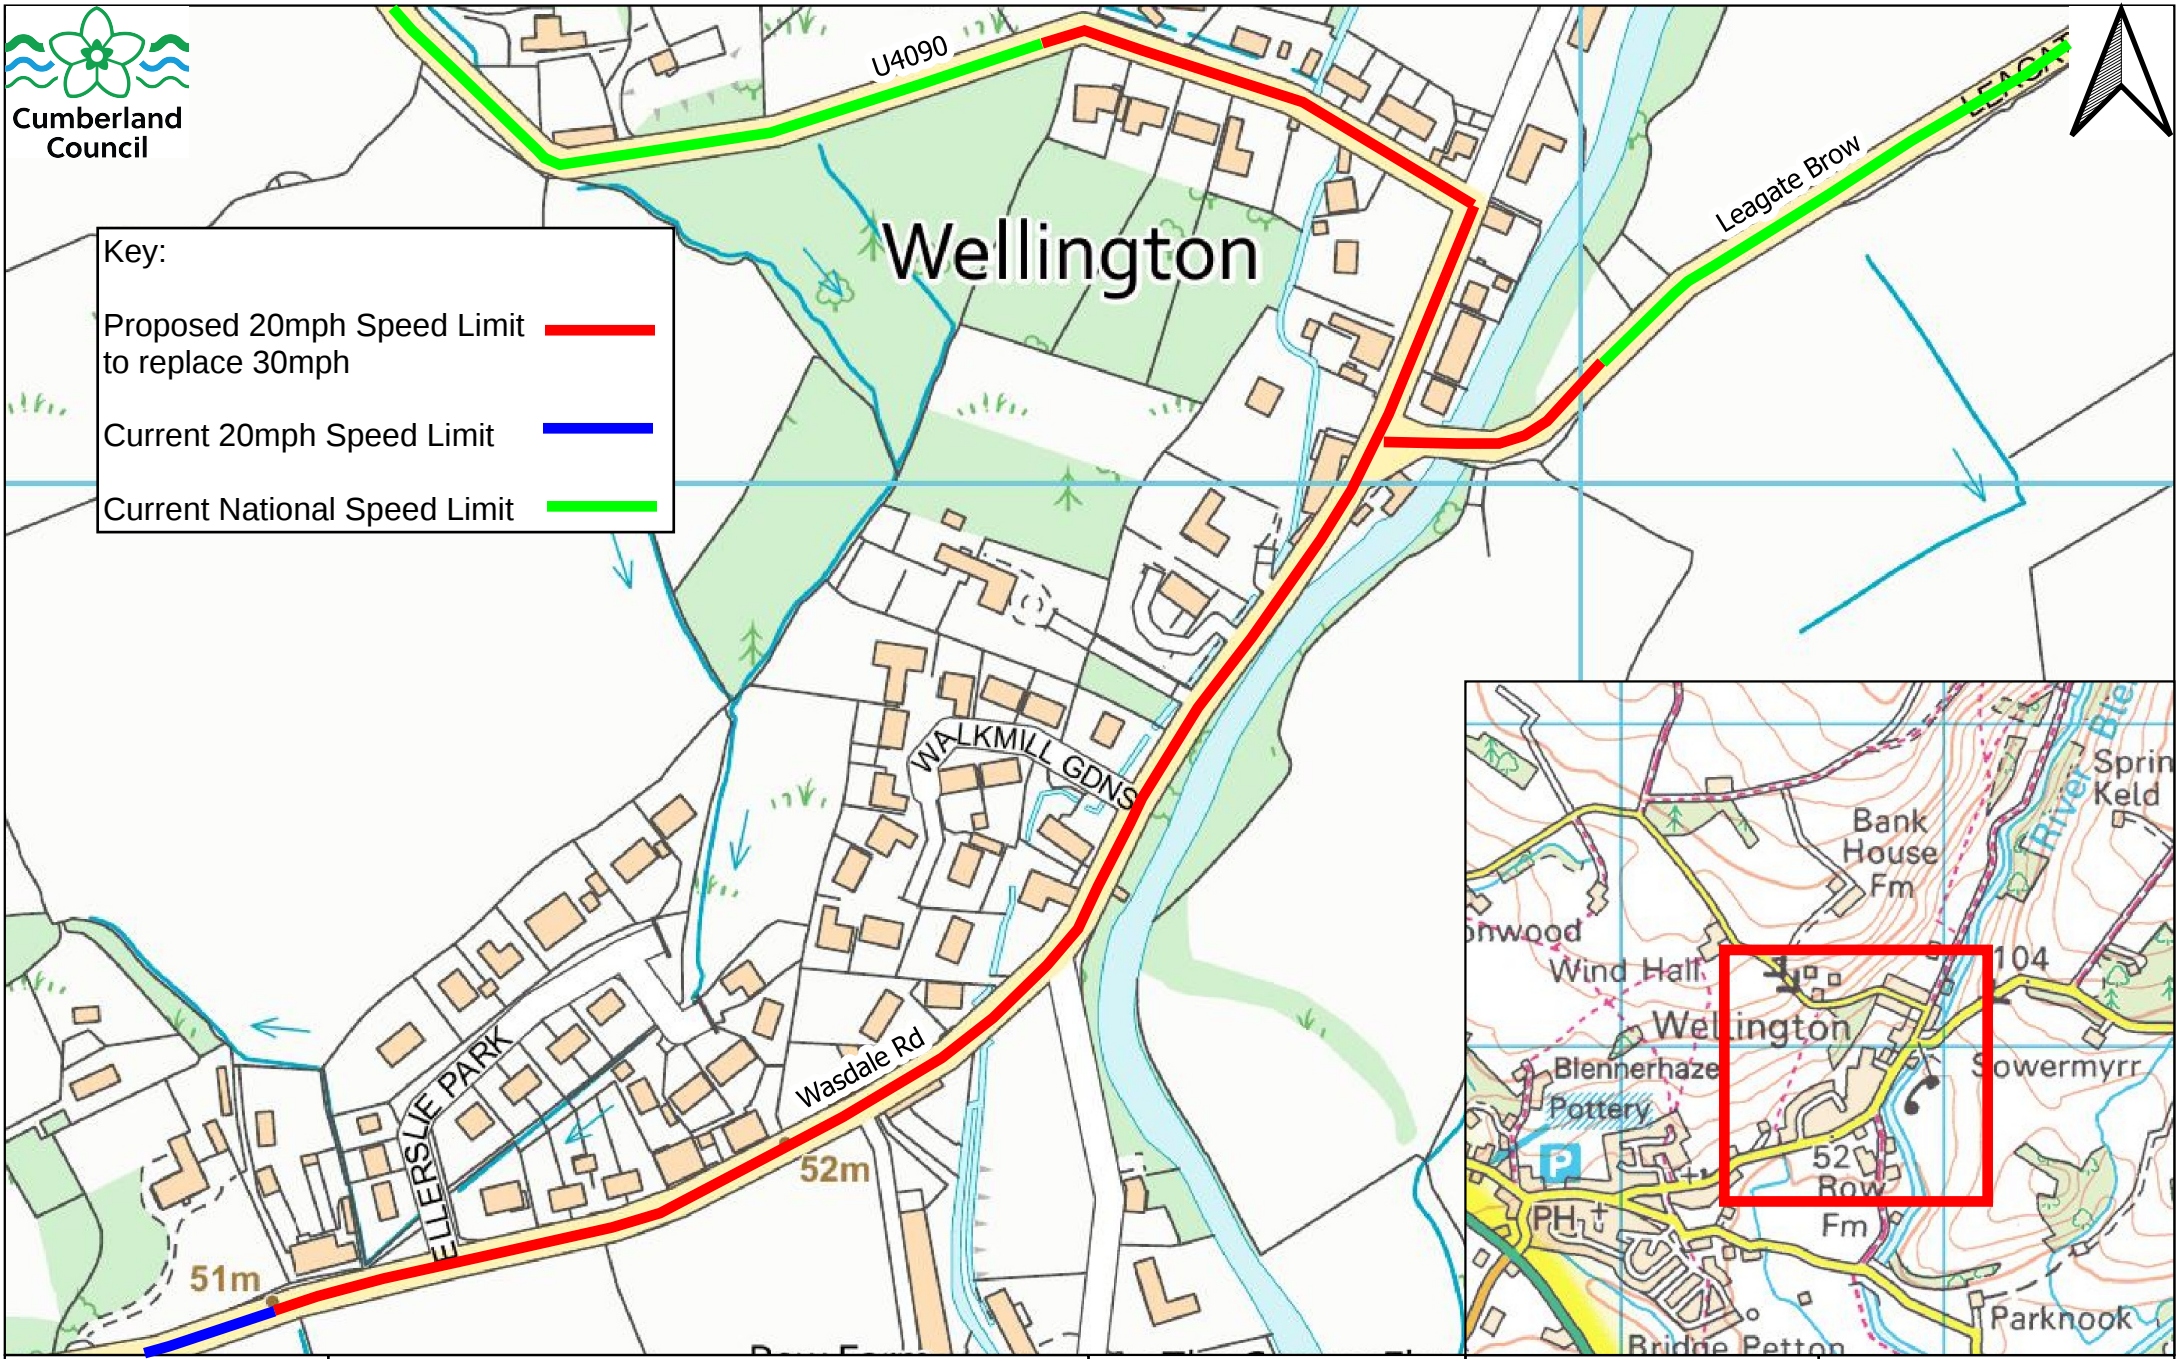

	South Cumberland Speed Limit Review Traffic Regulation Order Proposal 4: C4018 - Gosforth - Wellington		Created by: PZ Created on: 24/02/26 Scale: Not to scale	Lillyhall Highways Depot, Joseph Noble Road, Lillyhall Industrial Estate, Workington, CA14 4JH.
--	---	--	--	--